




○ Front Elevation
Scale = 1/4"=1'-0"

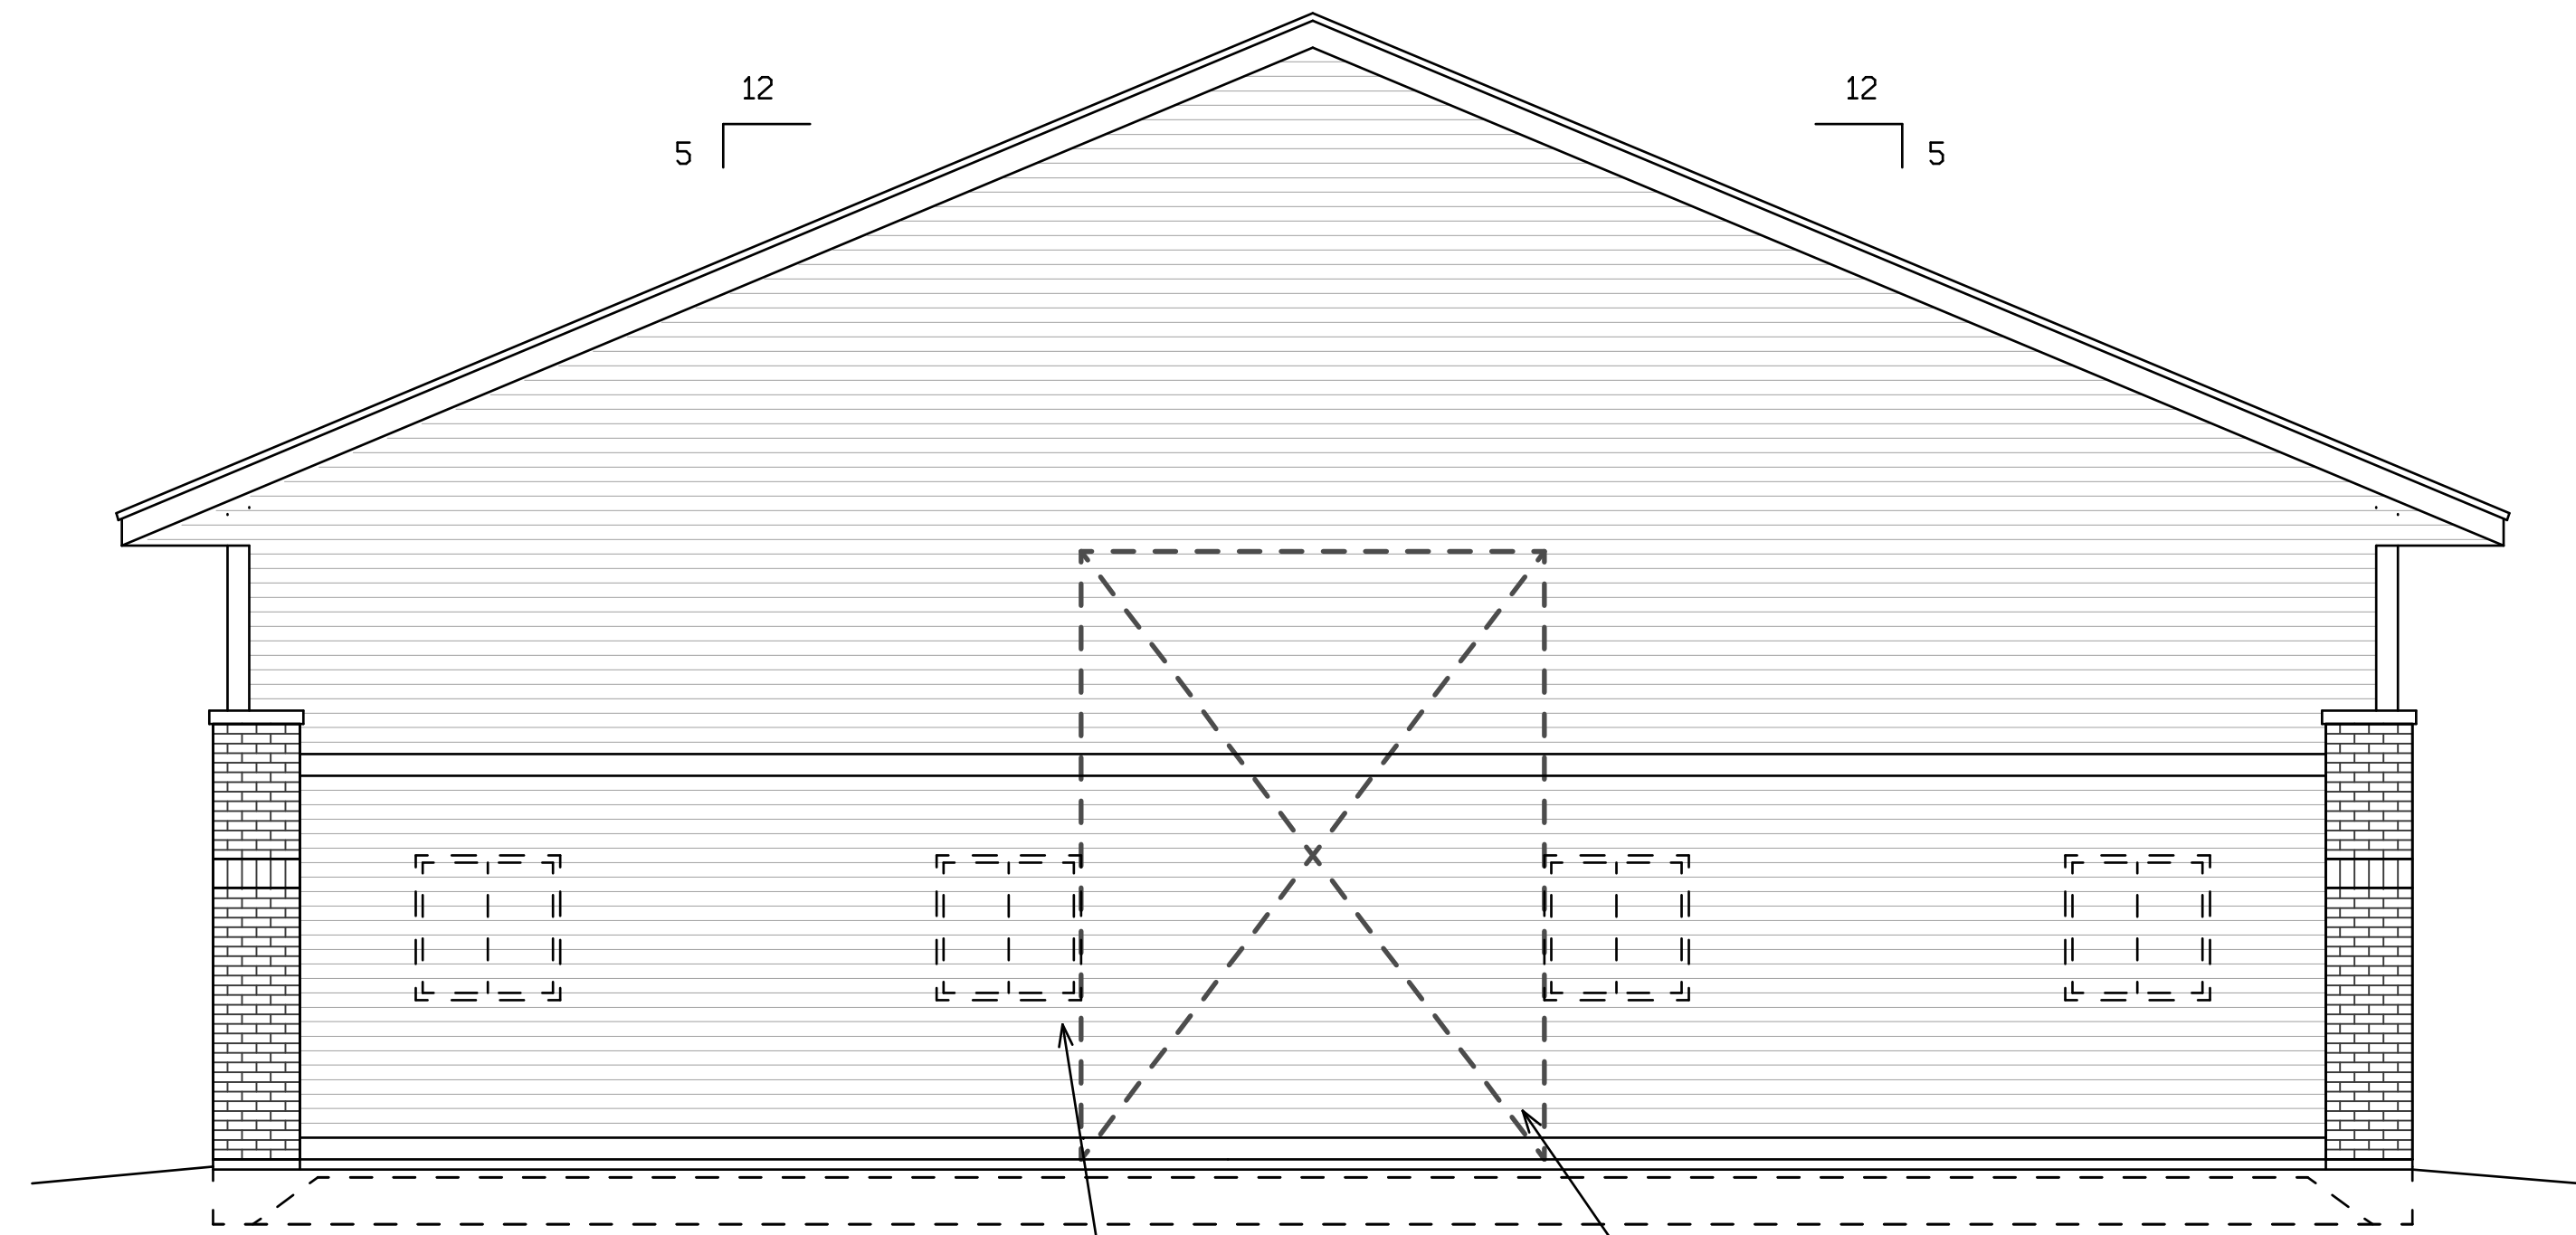

○ Rear Elevation
Scale = 1/4"=1'-0"

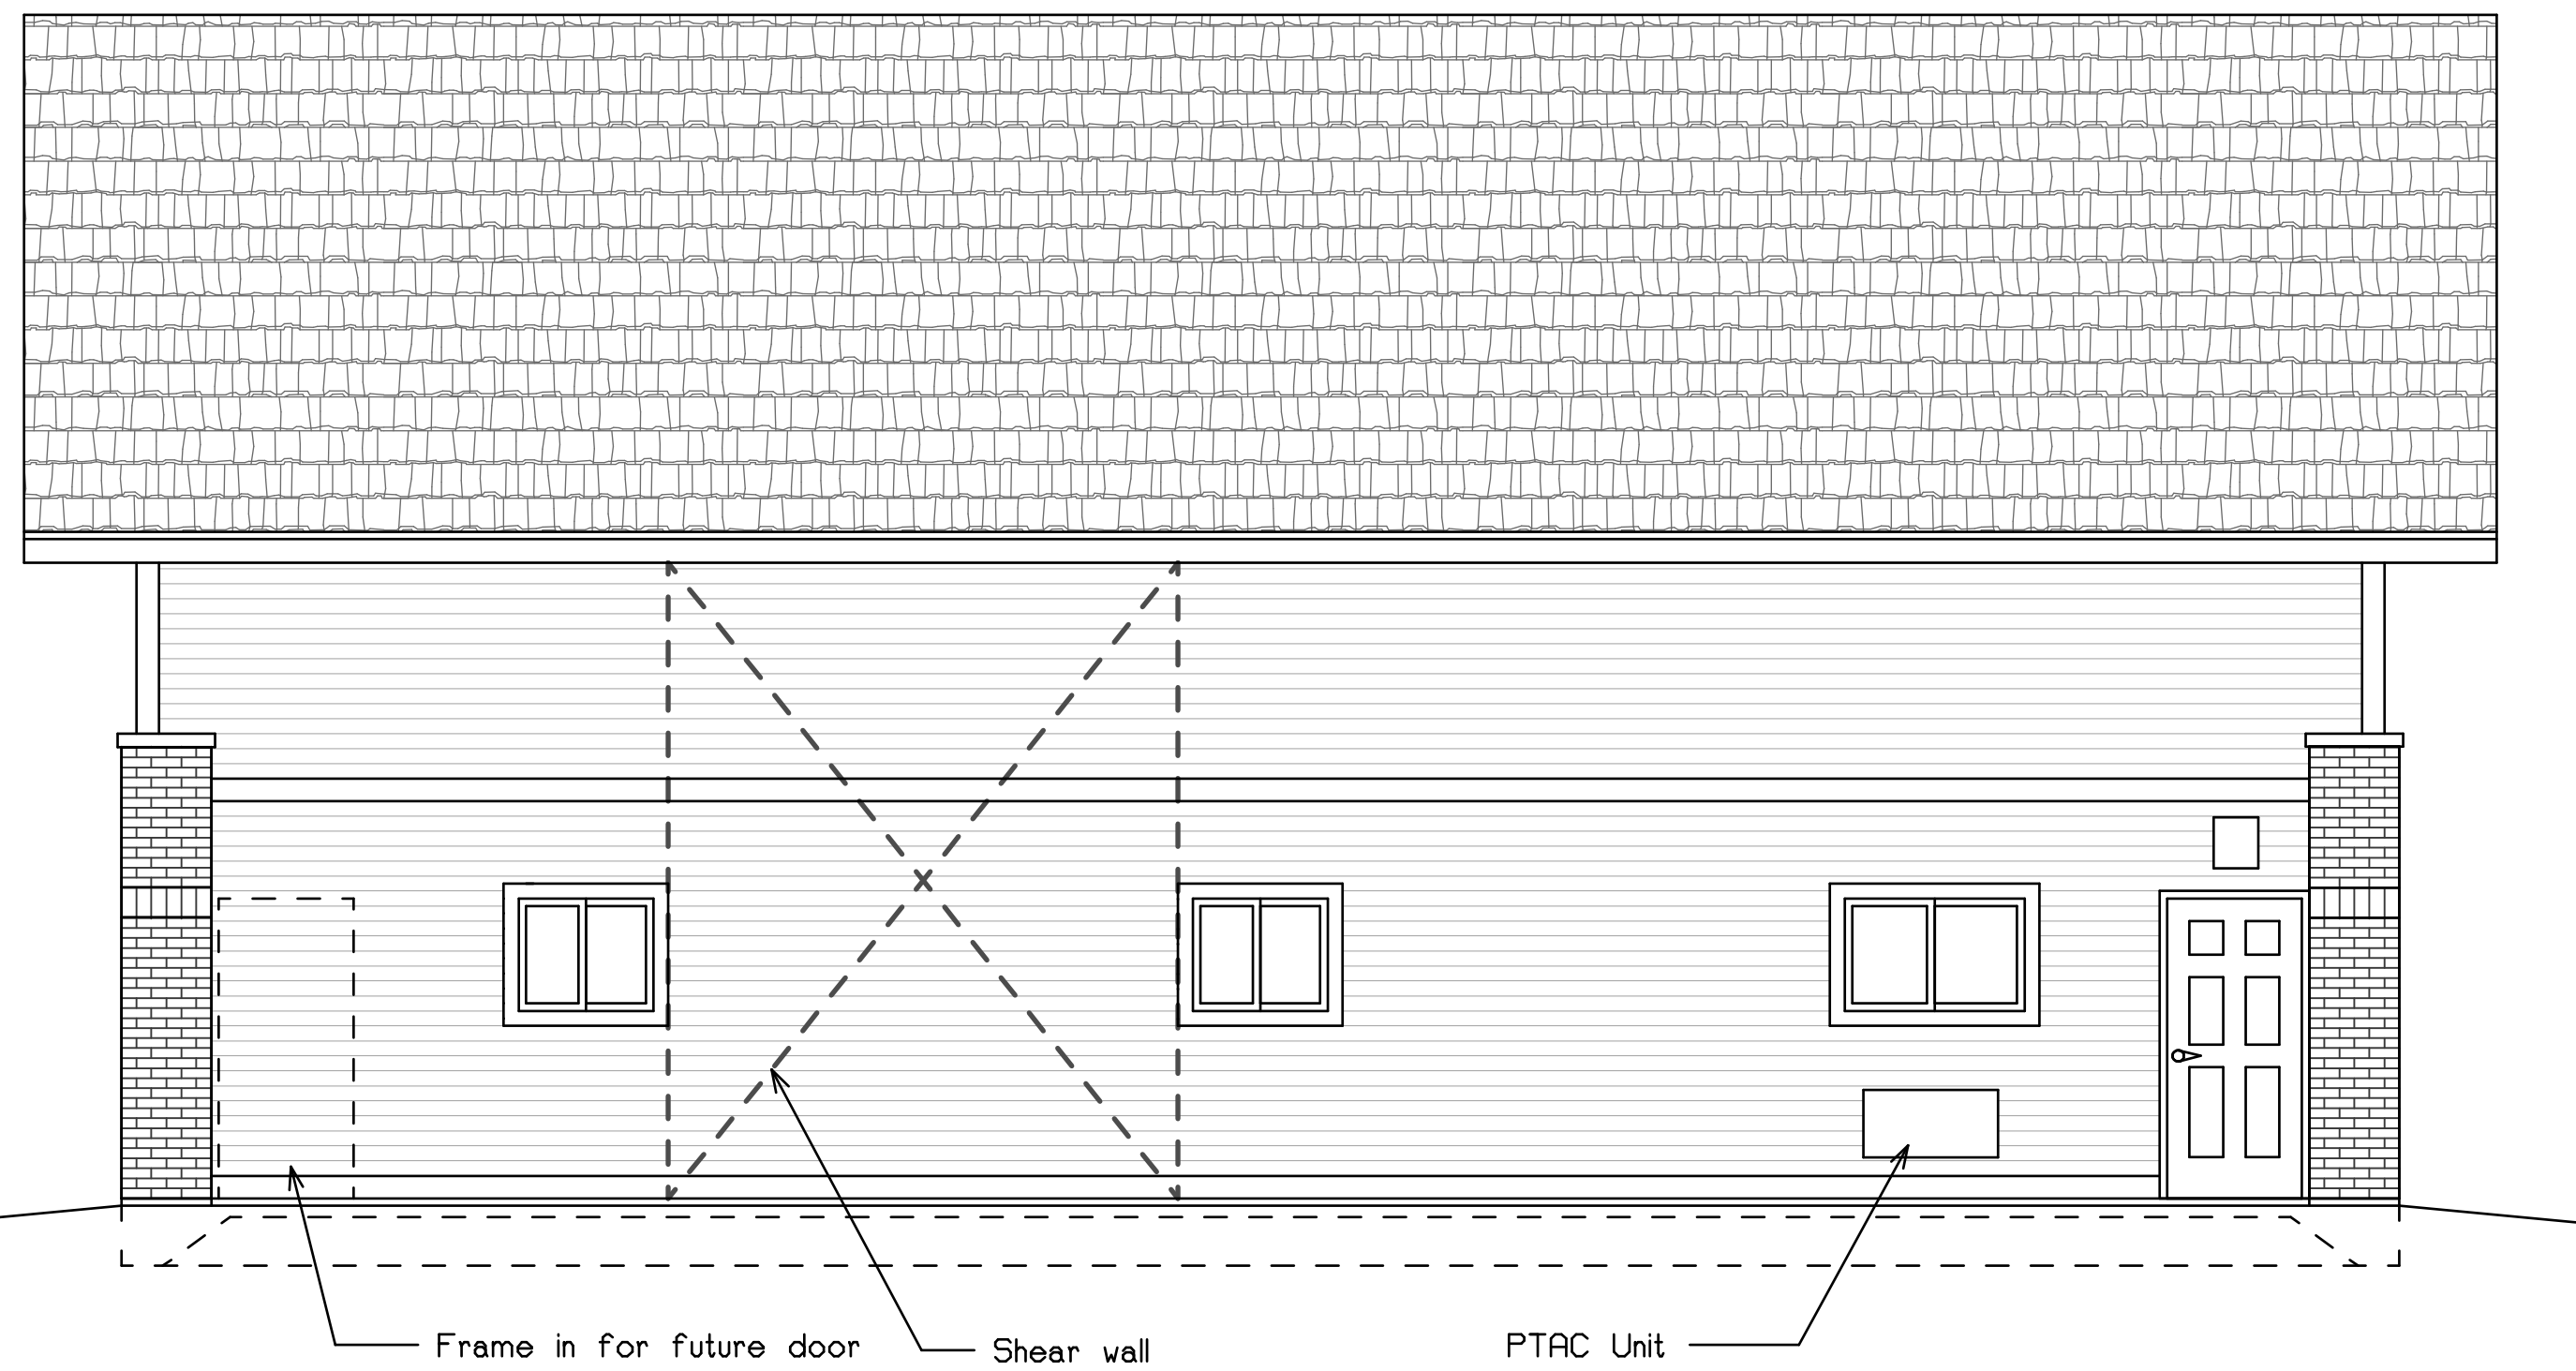

○ Left Elevation
Scale = 1/4"=1'-0"

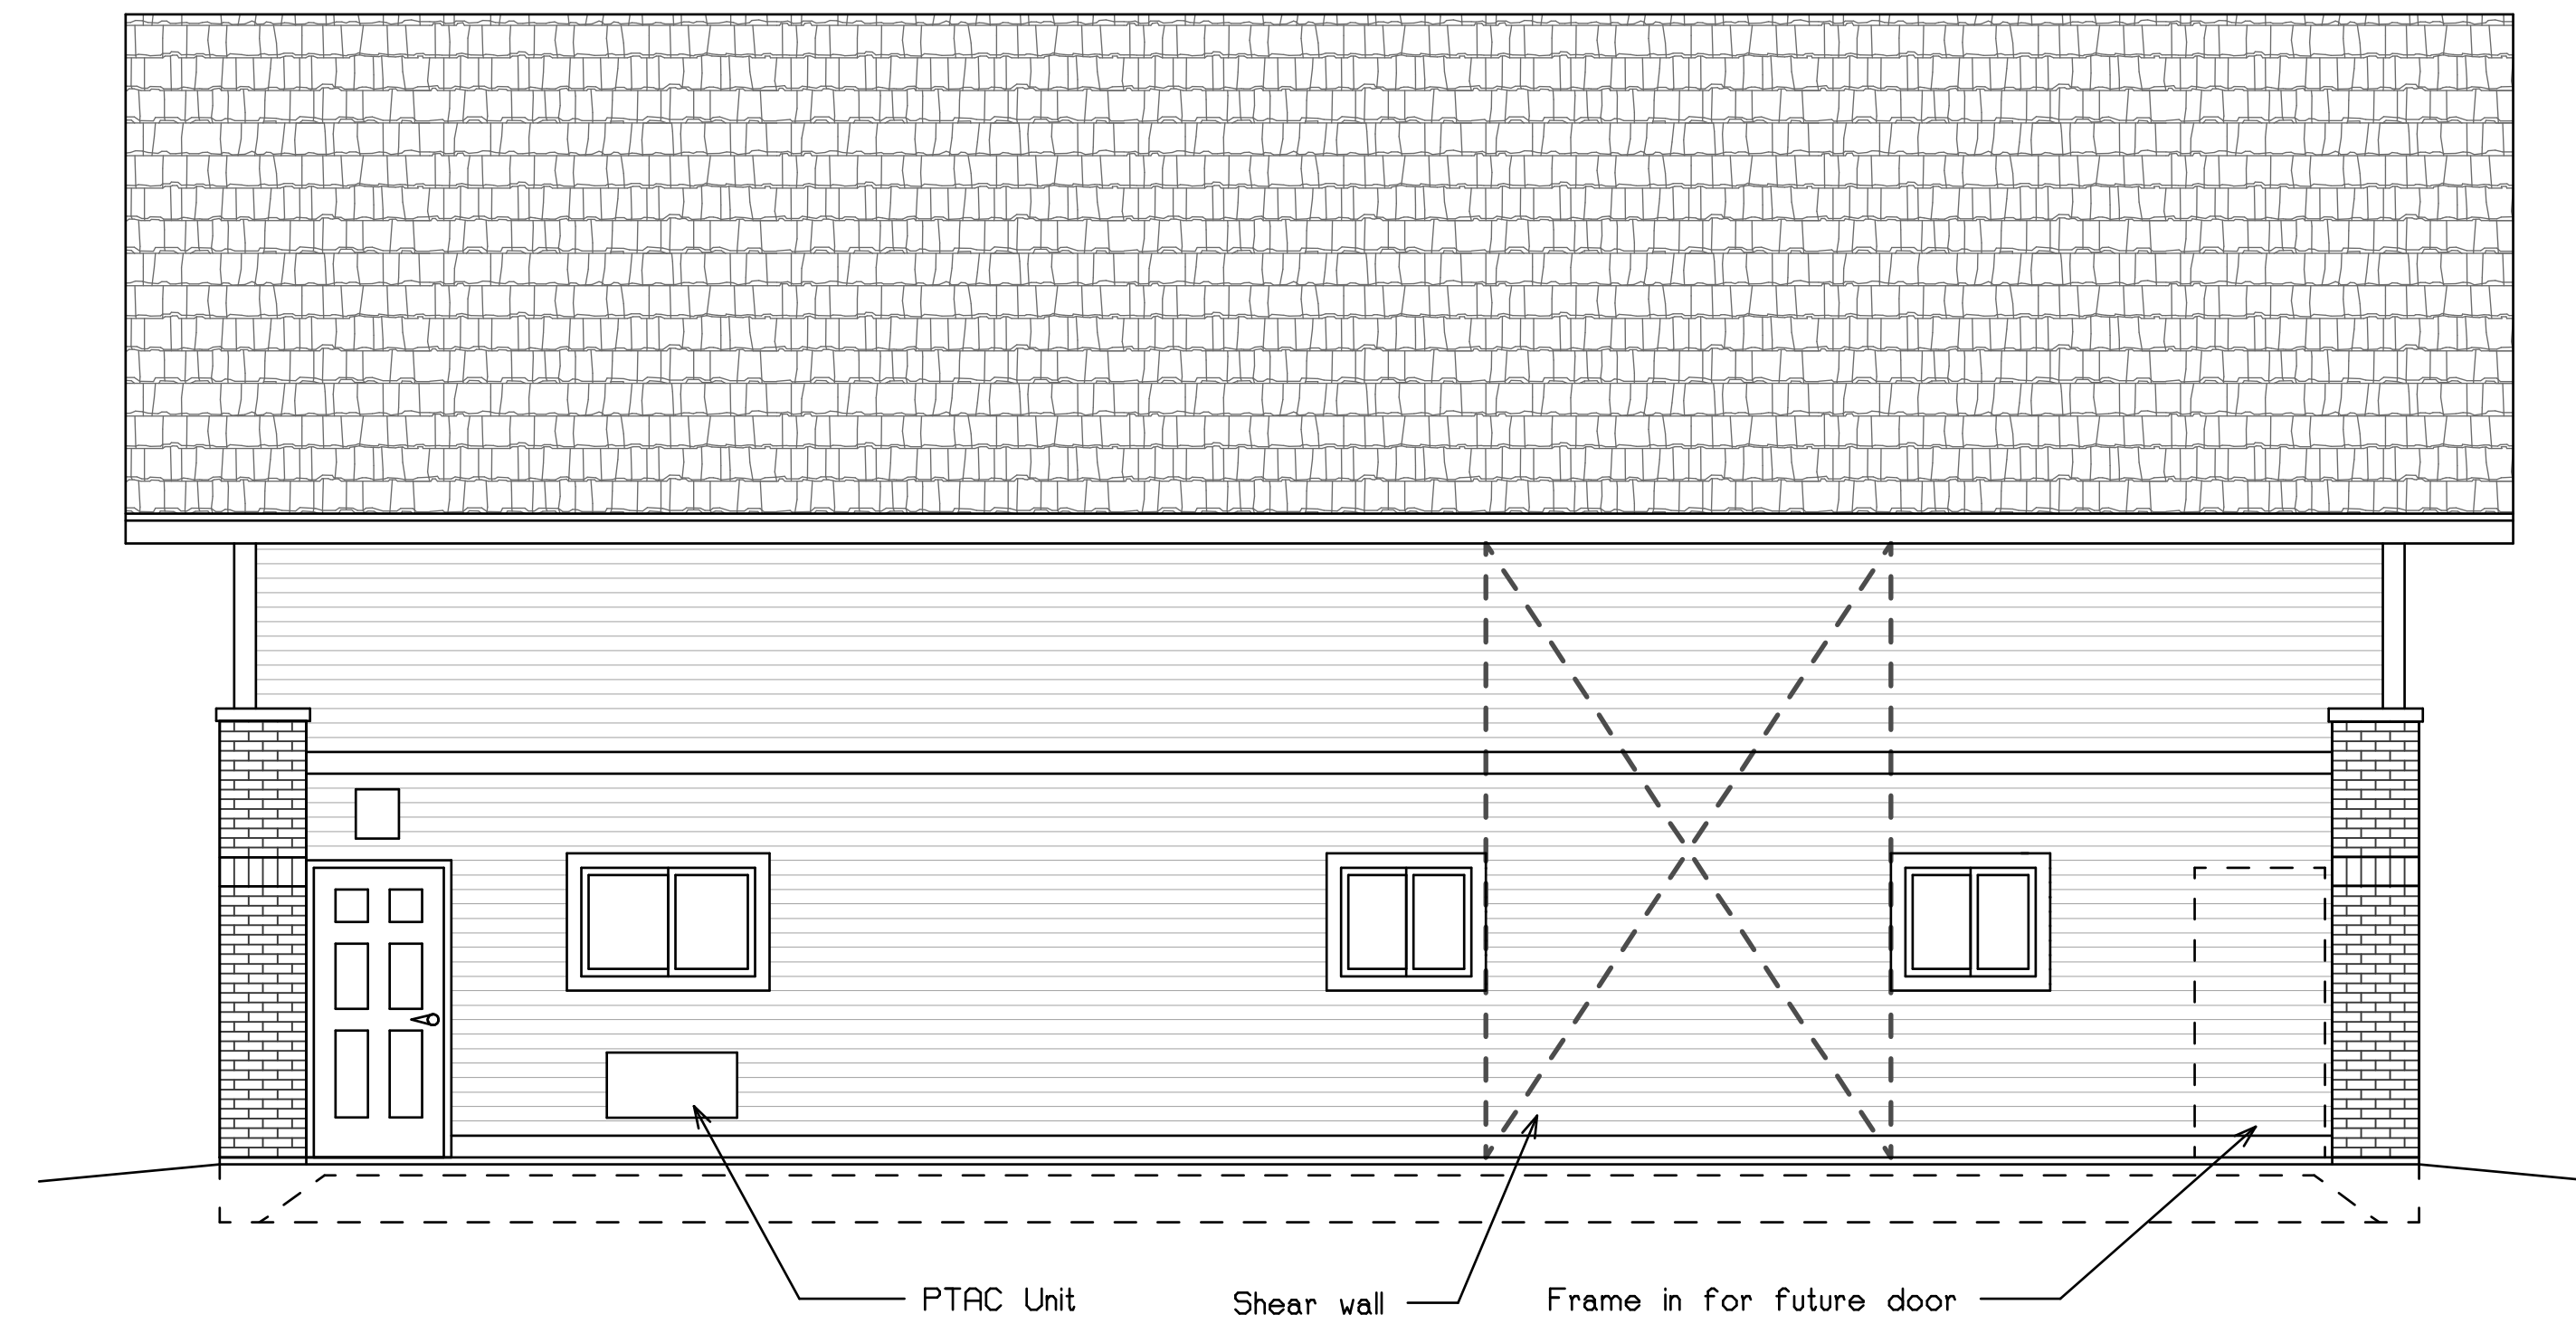

○ Right Elevation
Scale = 1/8"=1'-0"

Jeffery Groenier, Architect
830 S. Main Street
Oregon, WI 53575
608-835-3196

Concepts
In
Architecture, LLC

Proposed for: StorageShopUSA
Greg Thompson - Owner
4610 Milwaukee Street
Madison, WI 53714
Phone 608.444.1515 Fax 866.381.5777

Project: Storage Unit
Address: De Pere, Wisconsin
Sheet Title: Elevations "A"

Date: 12-20-2006
Scale: As Noted
Job #: 06-01

SHEET
A3.0

This document contains confidential or proprietary information. No part of this document or the information herein is to be reproduced, distributed, used, or disclosed without authorization.