


2 Wall Section
Scale = 1/2"=1'-0"

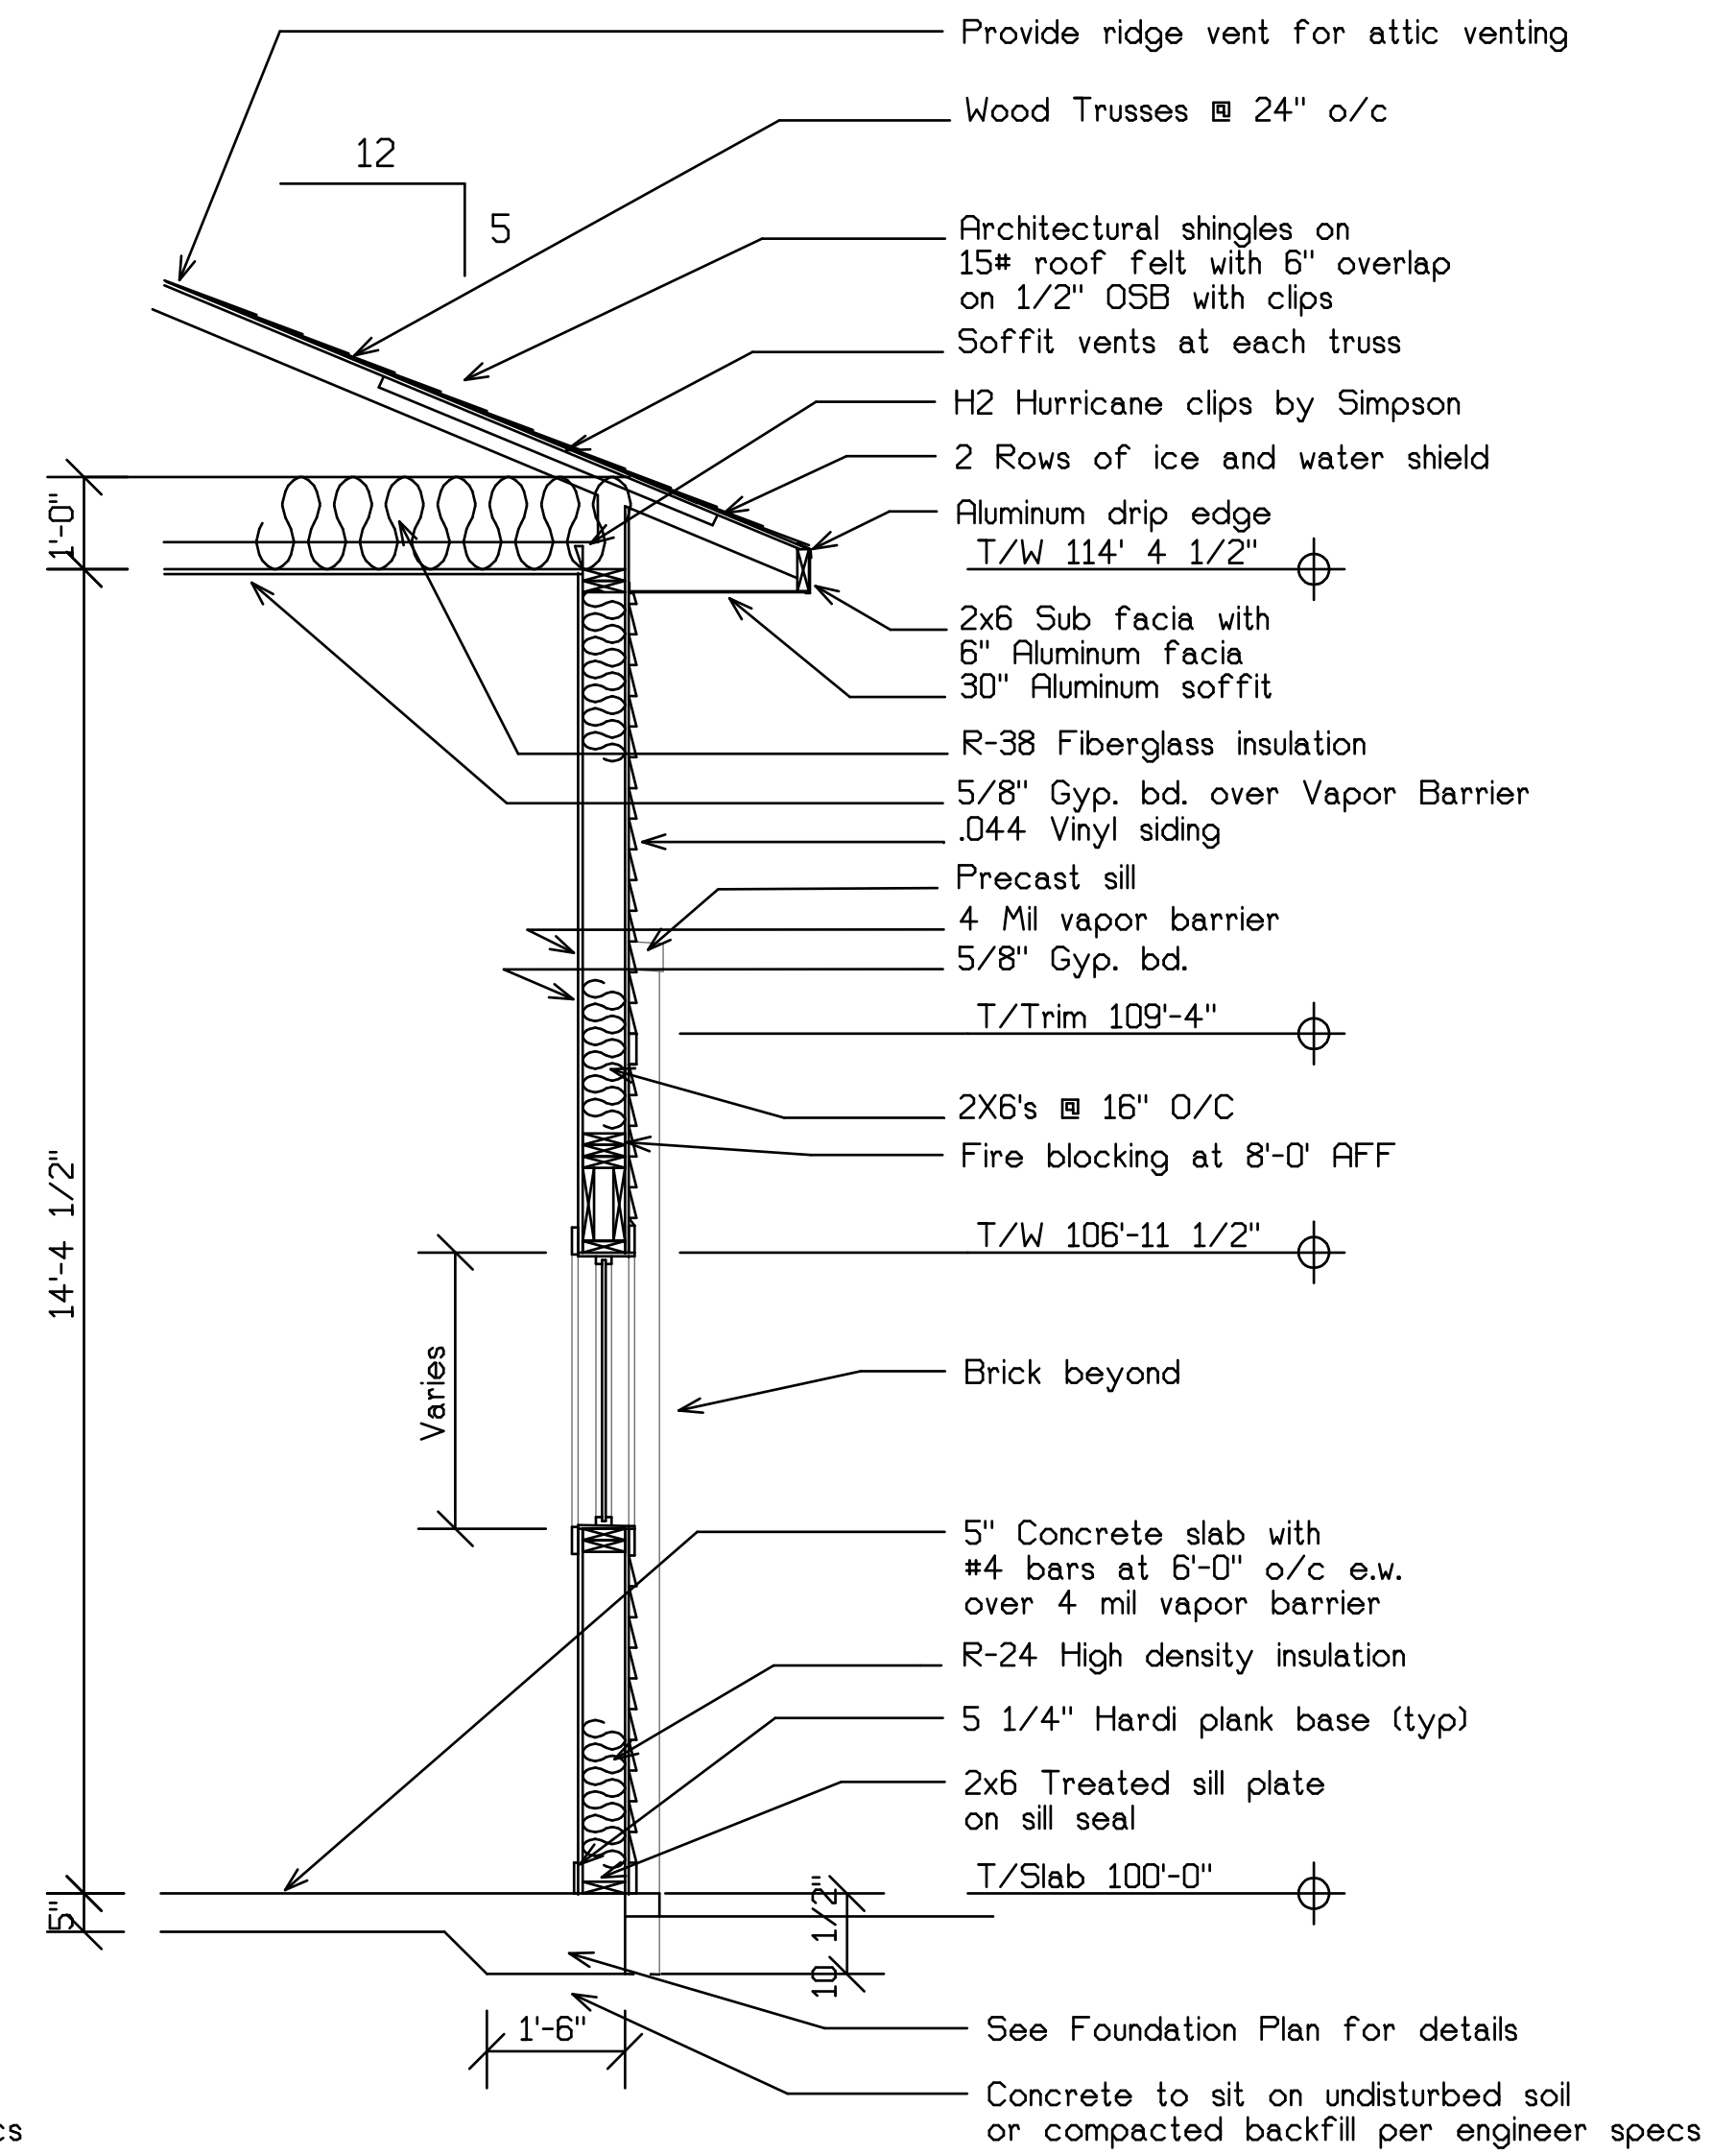

1 Wall Section
Scale = 1/2"=1'-0"

Jeffery Groenier, Architect
830 S. Main Street
Oregon, WI 53575
608-835-3196

This document contains confidential or proprietary information. It is to be used only for the project and site for which it is prepared. It is not to be reproduced, distributed, used, or disclosed without authorization.

Concepts
In
Architecture, LLC

Proposed for: StorageShopUSA
Greg Thompson - Owner
4610 Milwaukee Street
Madison, WI 53714
Phone 608.444.1515 Fax 866.381.5777

Project: Storage Unit
Address: De Pere, Wisconsin

Sheet Title: Sections

Date: 12-20-2006

Scale: As Noted

Job #: 06-01

SHEET
A2.0