




○ Front Elevation
Scale = 1/4"=1'-0"

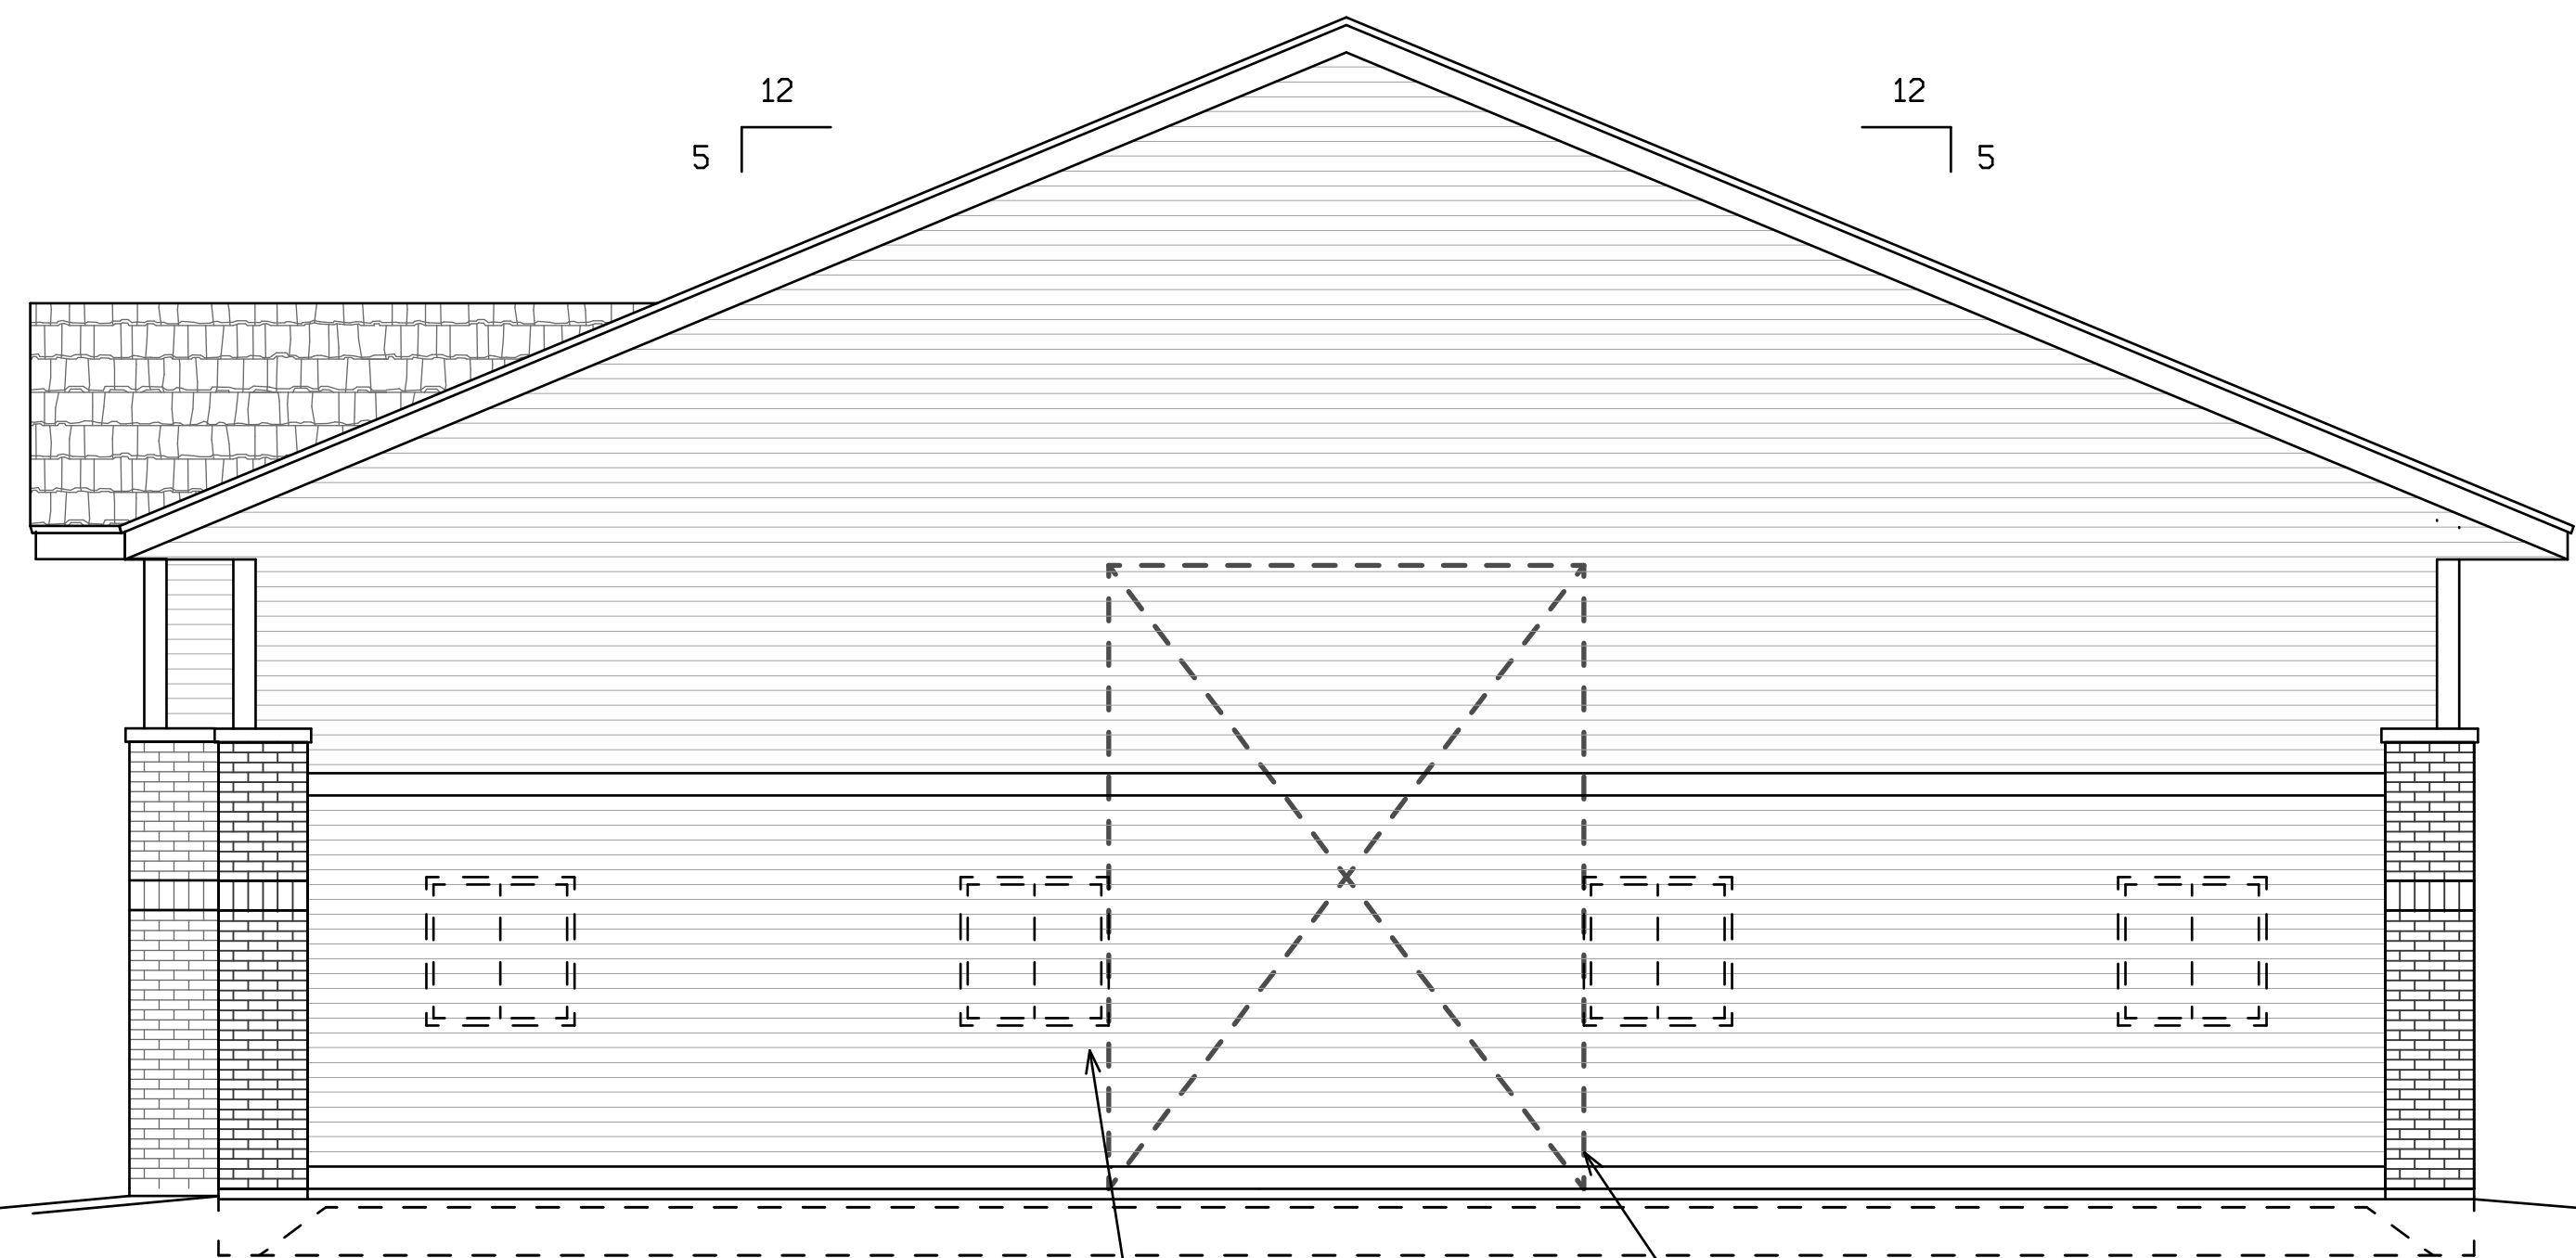

○ Rear Elevation
Scale = 1/4"=1'-0"

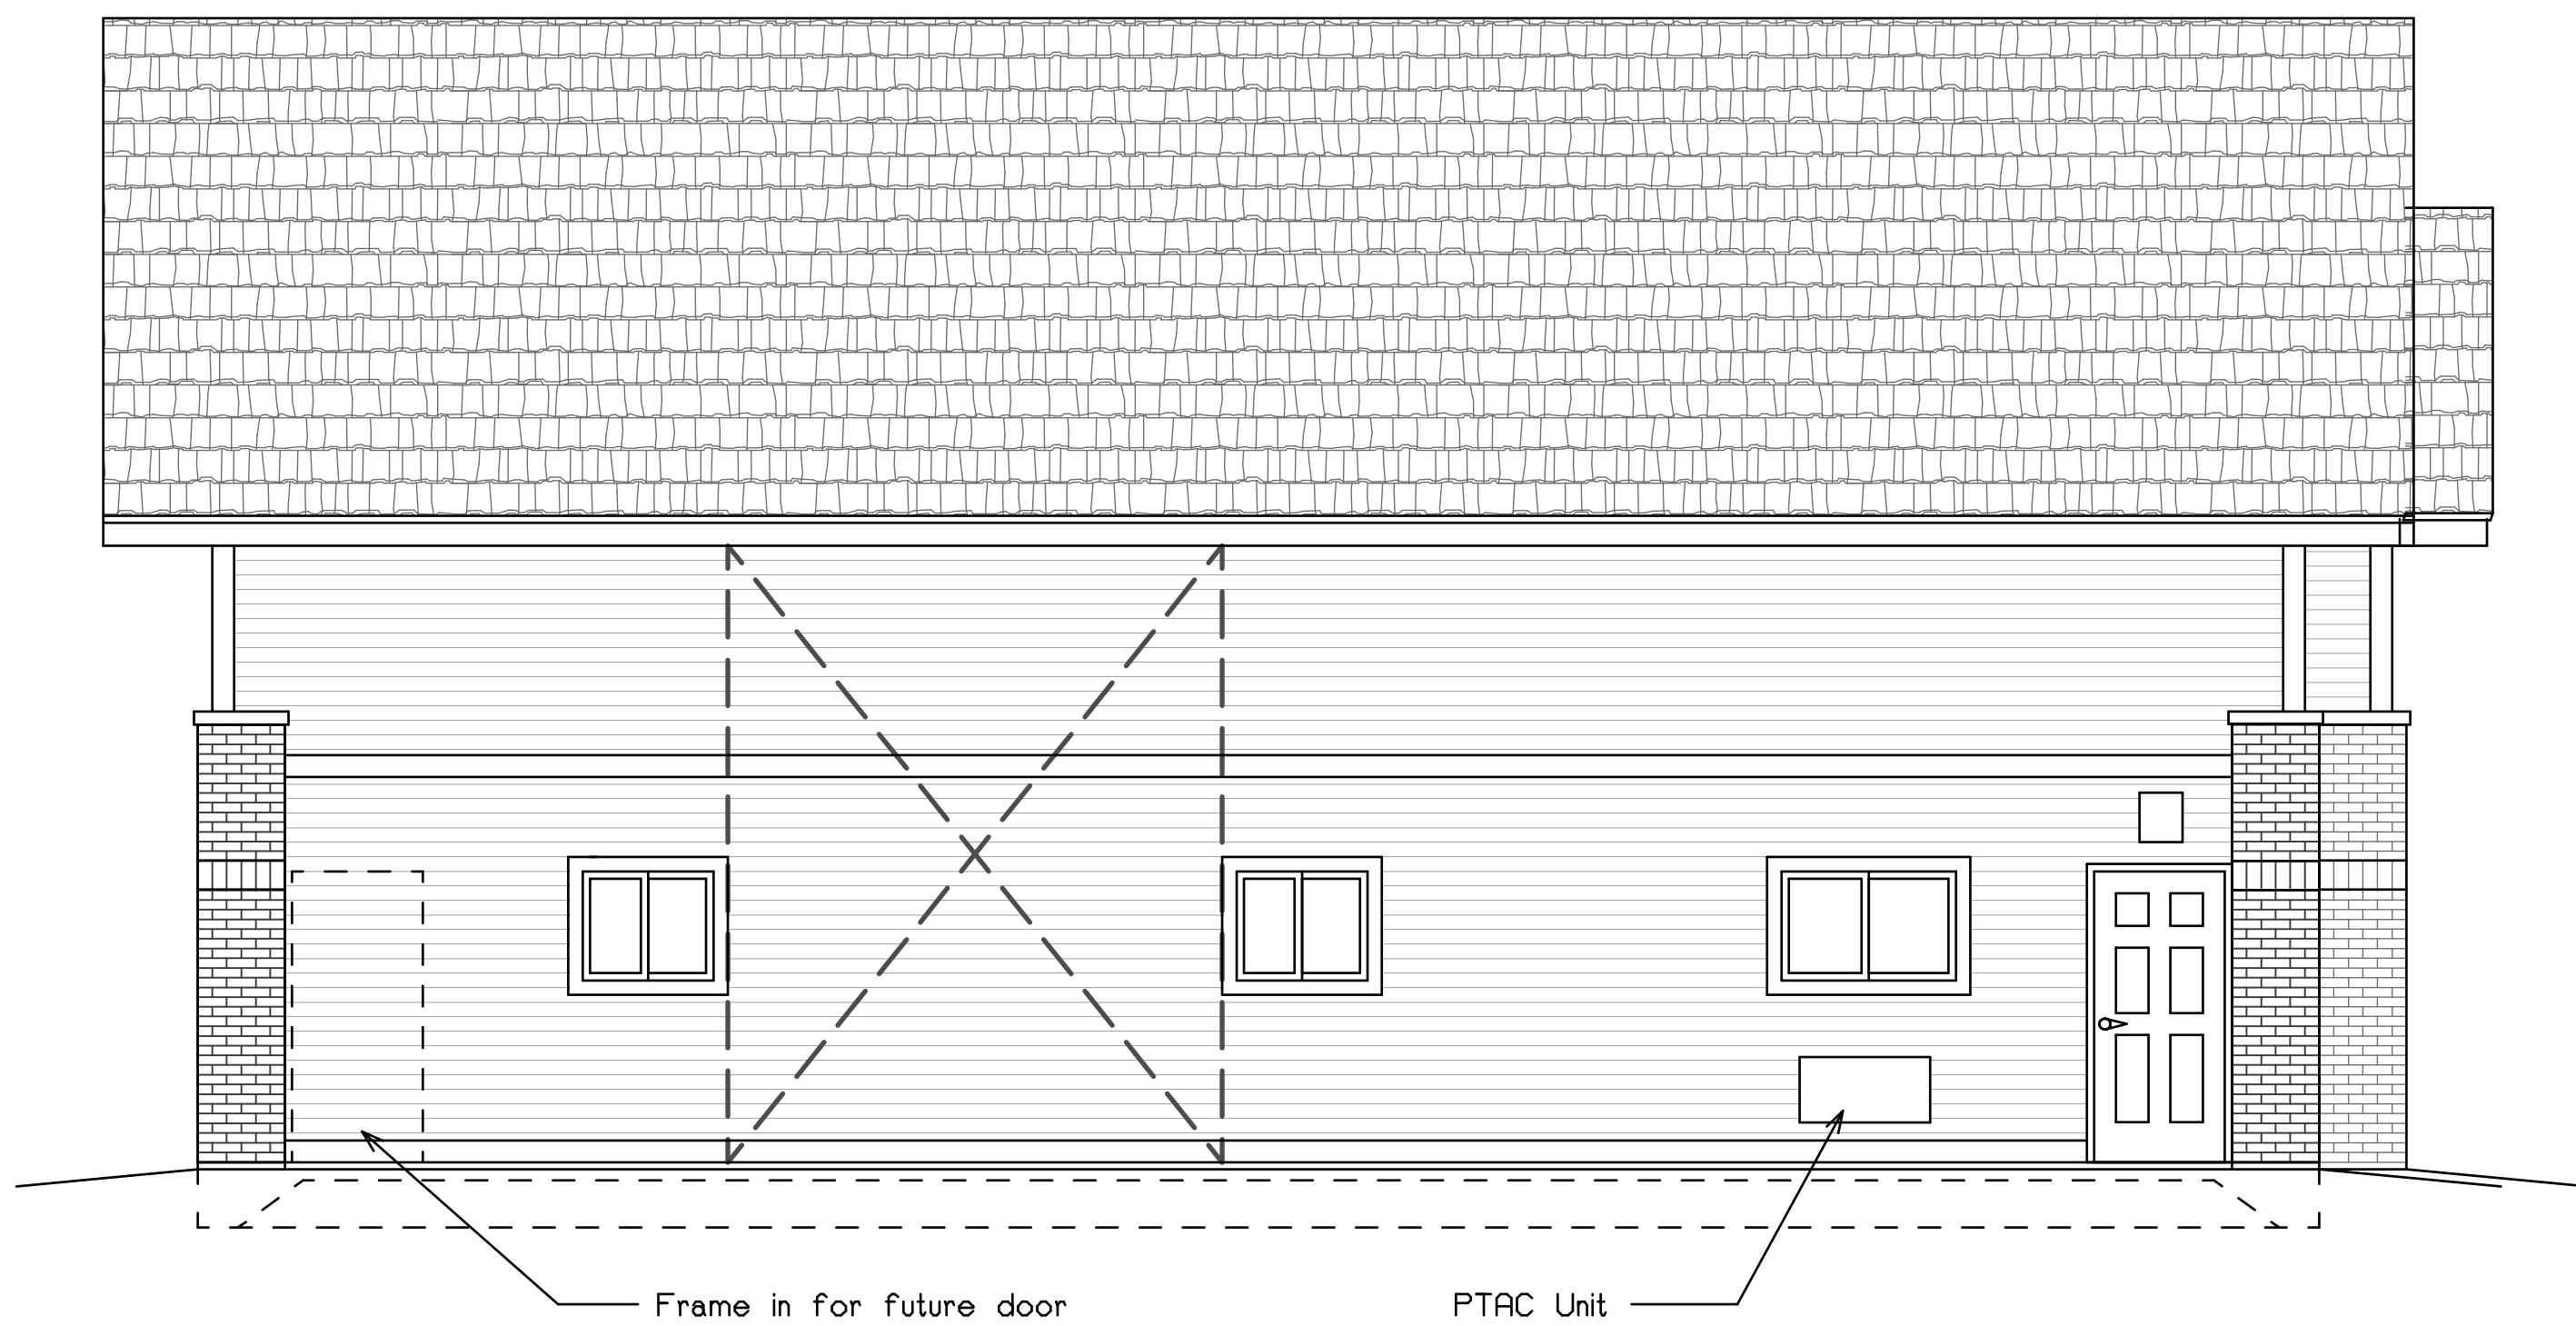

○ Left Elevation
Scale = 1/4"=1'-0"

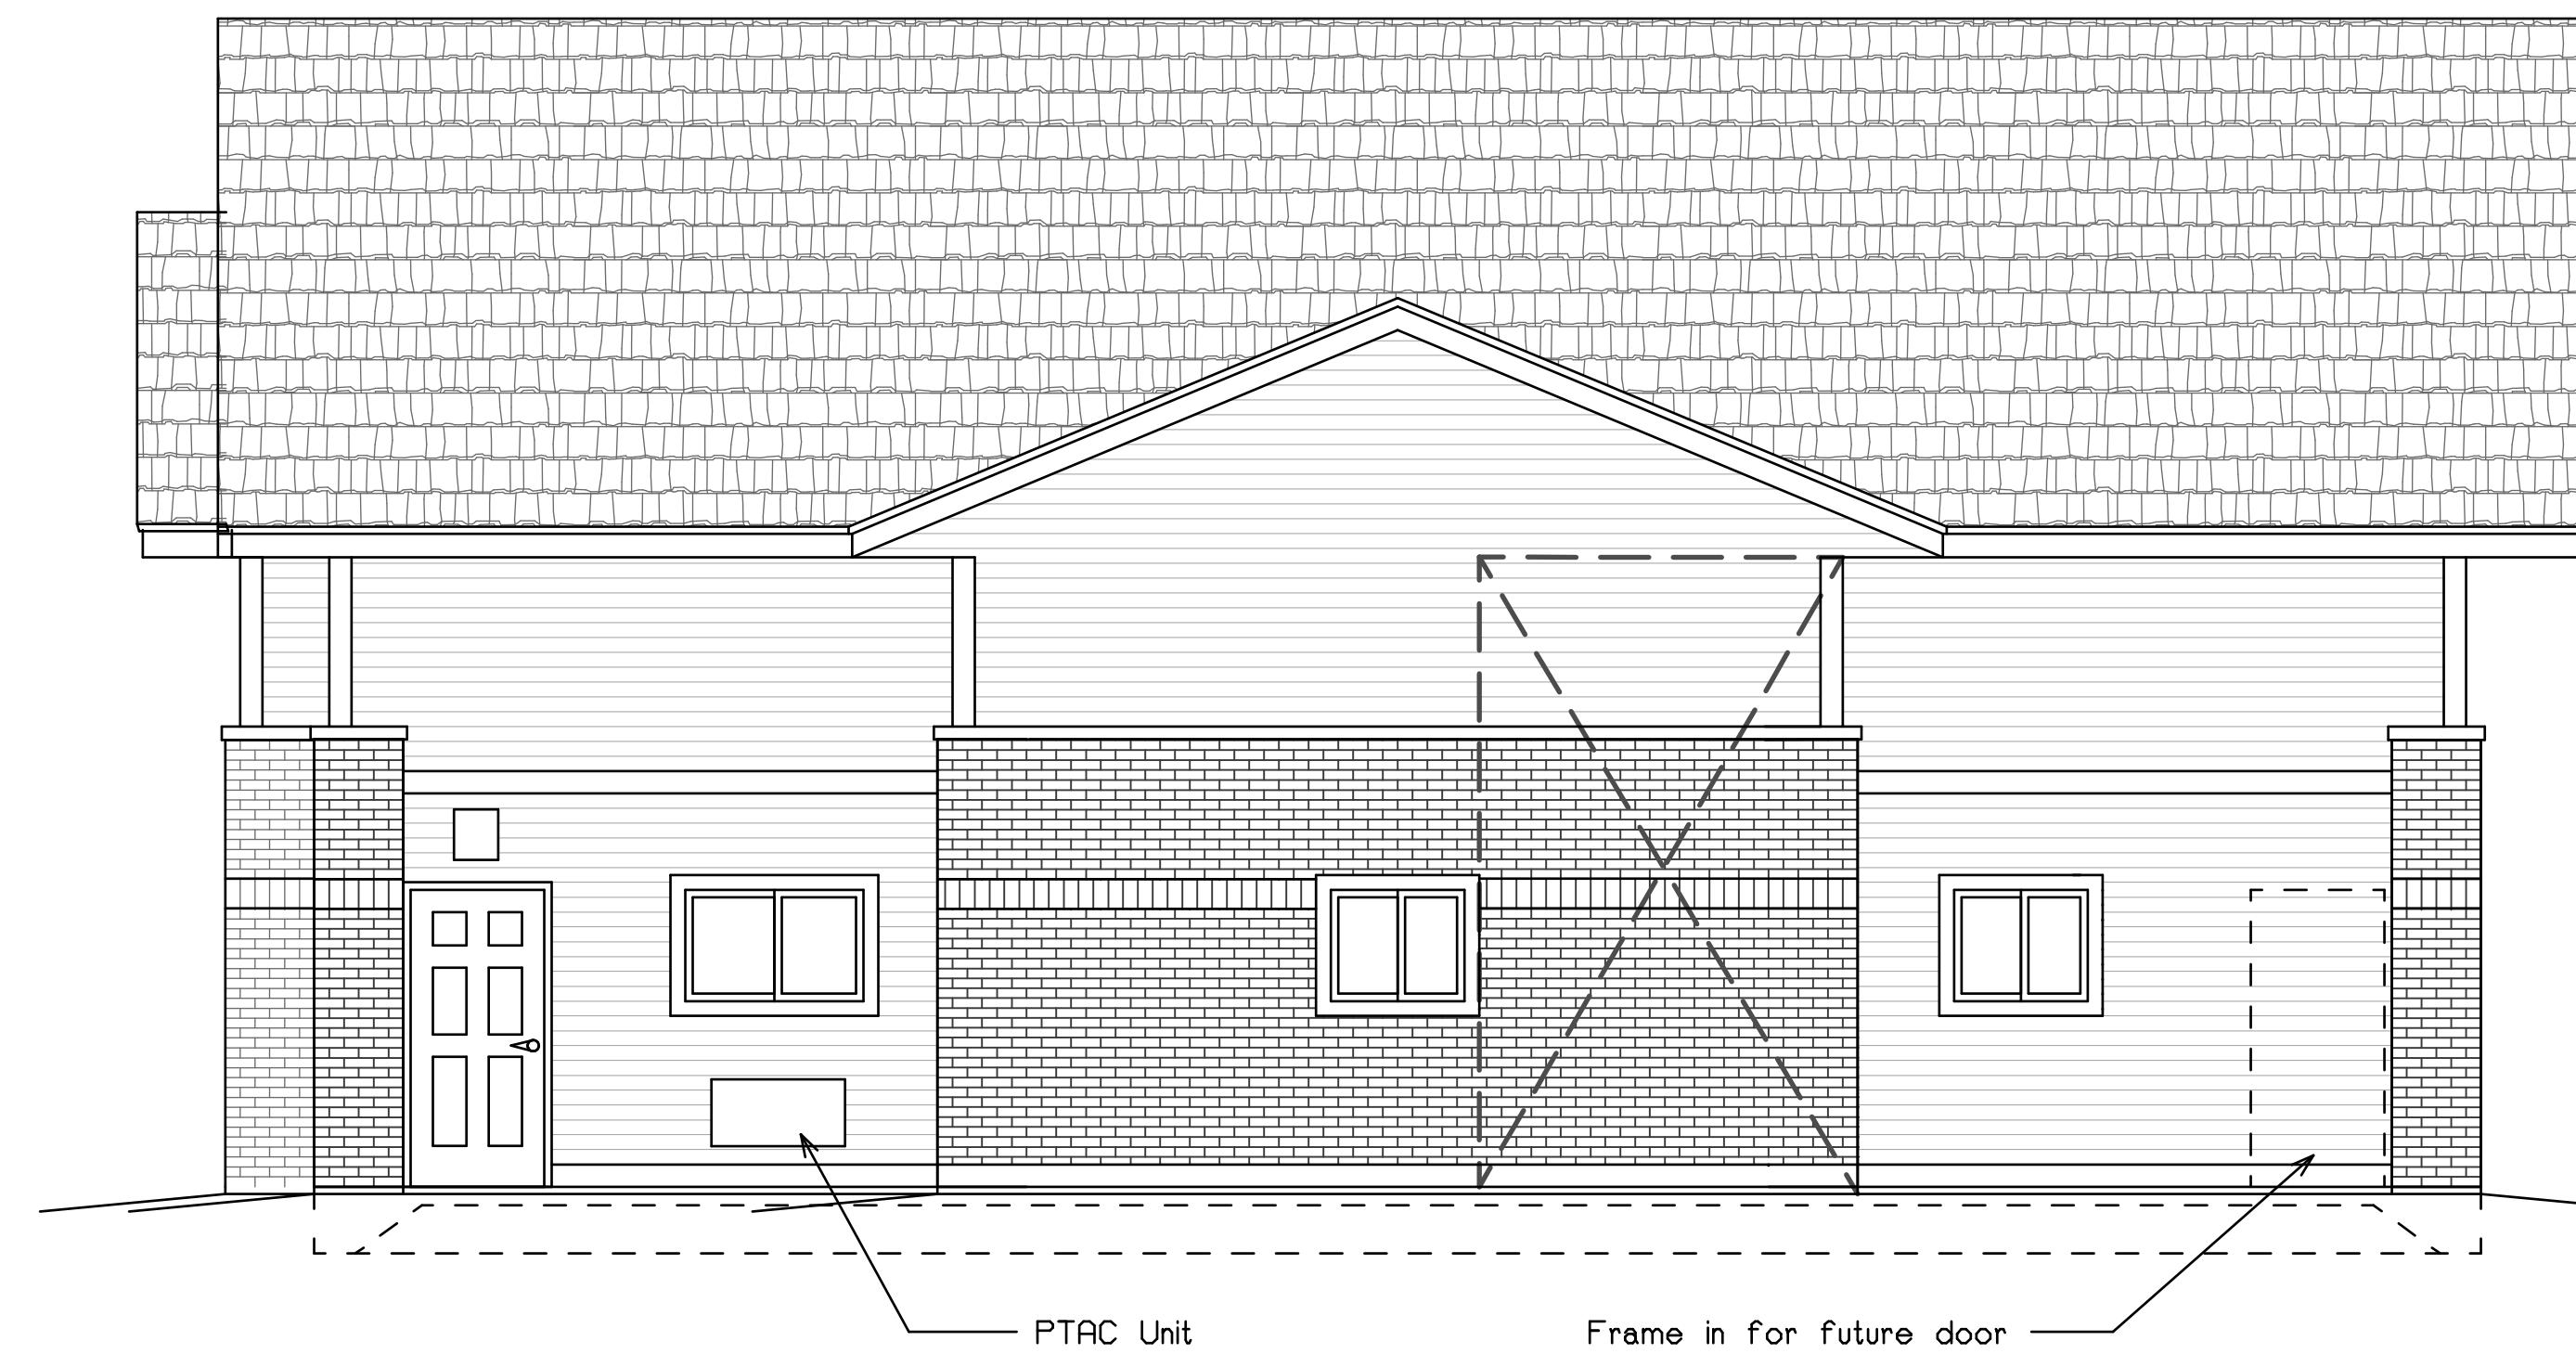

○ Right Elevation
Scale = 1/8"=1'-0"

Jeffery Groenier, Architect
830 S. Main Street
Oregon, WI 53575
608-835-3196

This document contains confidential or proprietary information. It is to be used only for the project and site for which it is prepared. No part of this document or the information herein is to be reproduced, distributed, used, or disclosed without authorization.

Concepts
In
Architecture, LLC

Proposed for: **StorageShopUSA**
Greg Thompson - Owner
4610 Milwaukee Street
Madison, WI 53714
Phone 608.444.1515 Fax 866.381.5777

Address:

Project: **Storage Unit**
Address: De Pere, Wisconsin

Sheet Title: **Elevations "B"**

Date: 12-20-2006

Scale: As Noted

Job #: 06-01

SHEET
A3.1