




○ Front Elevation  
Scale = 1/4"=1'-0"

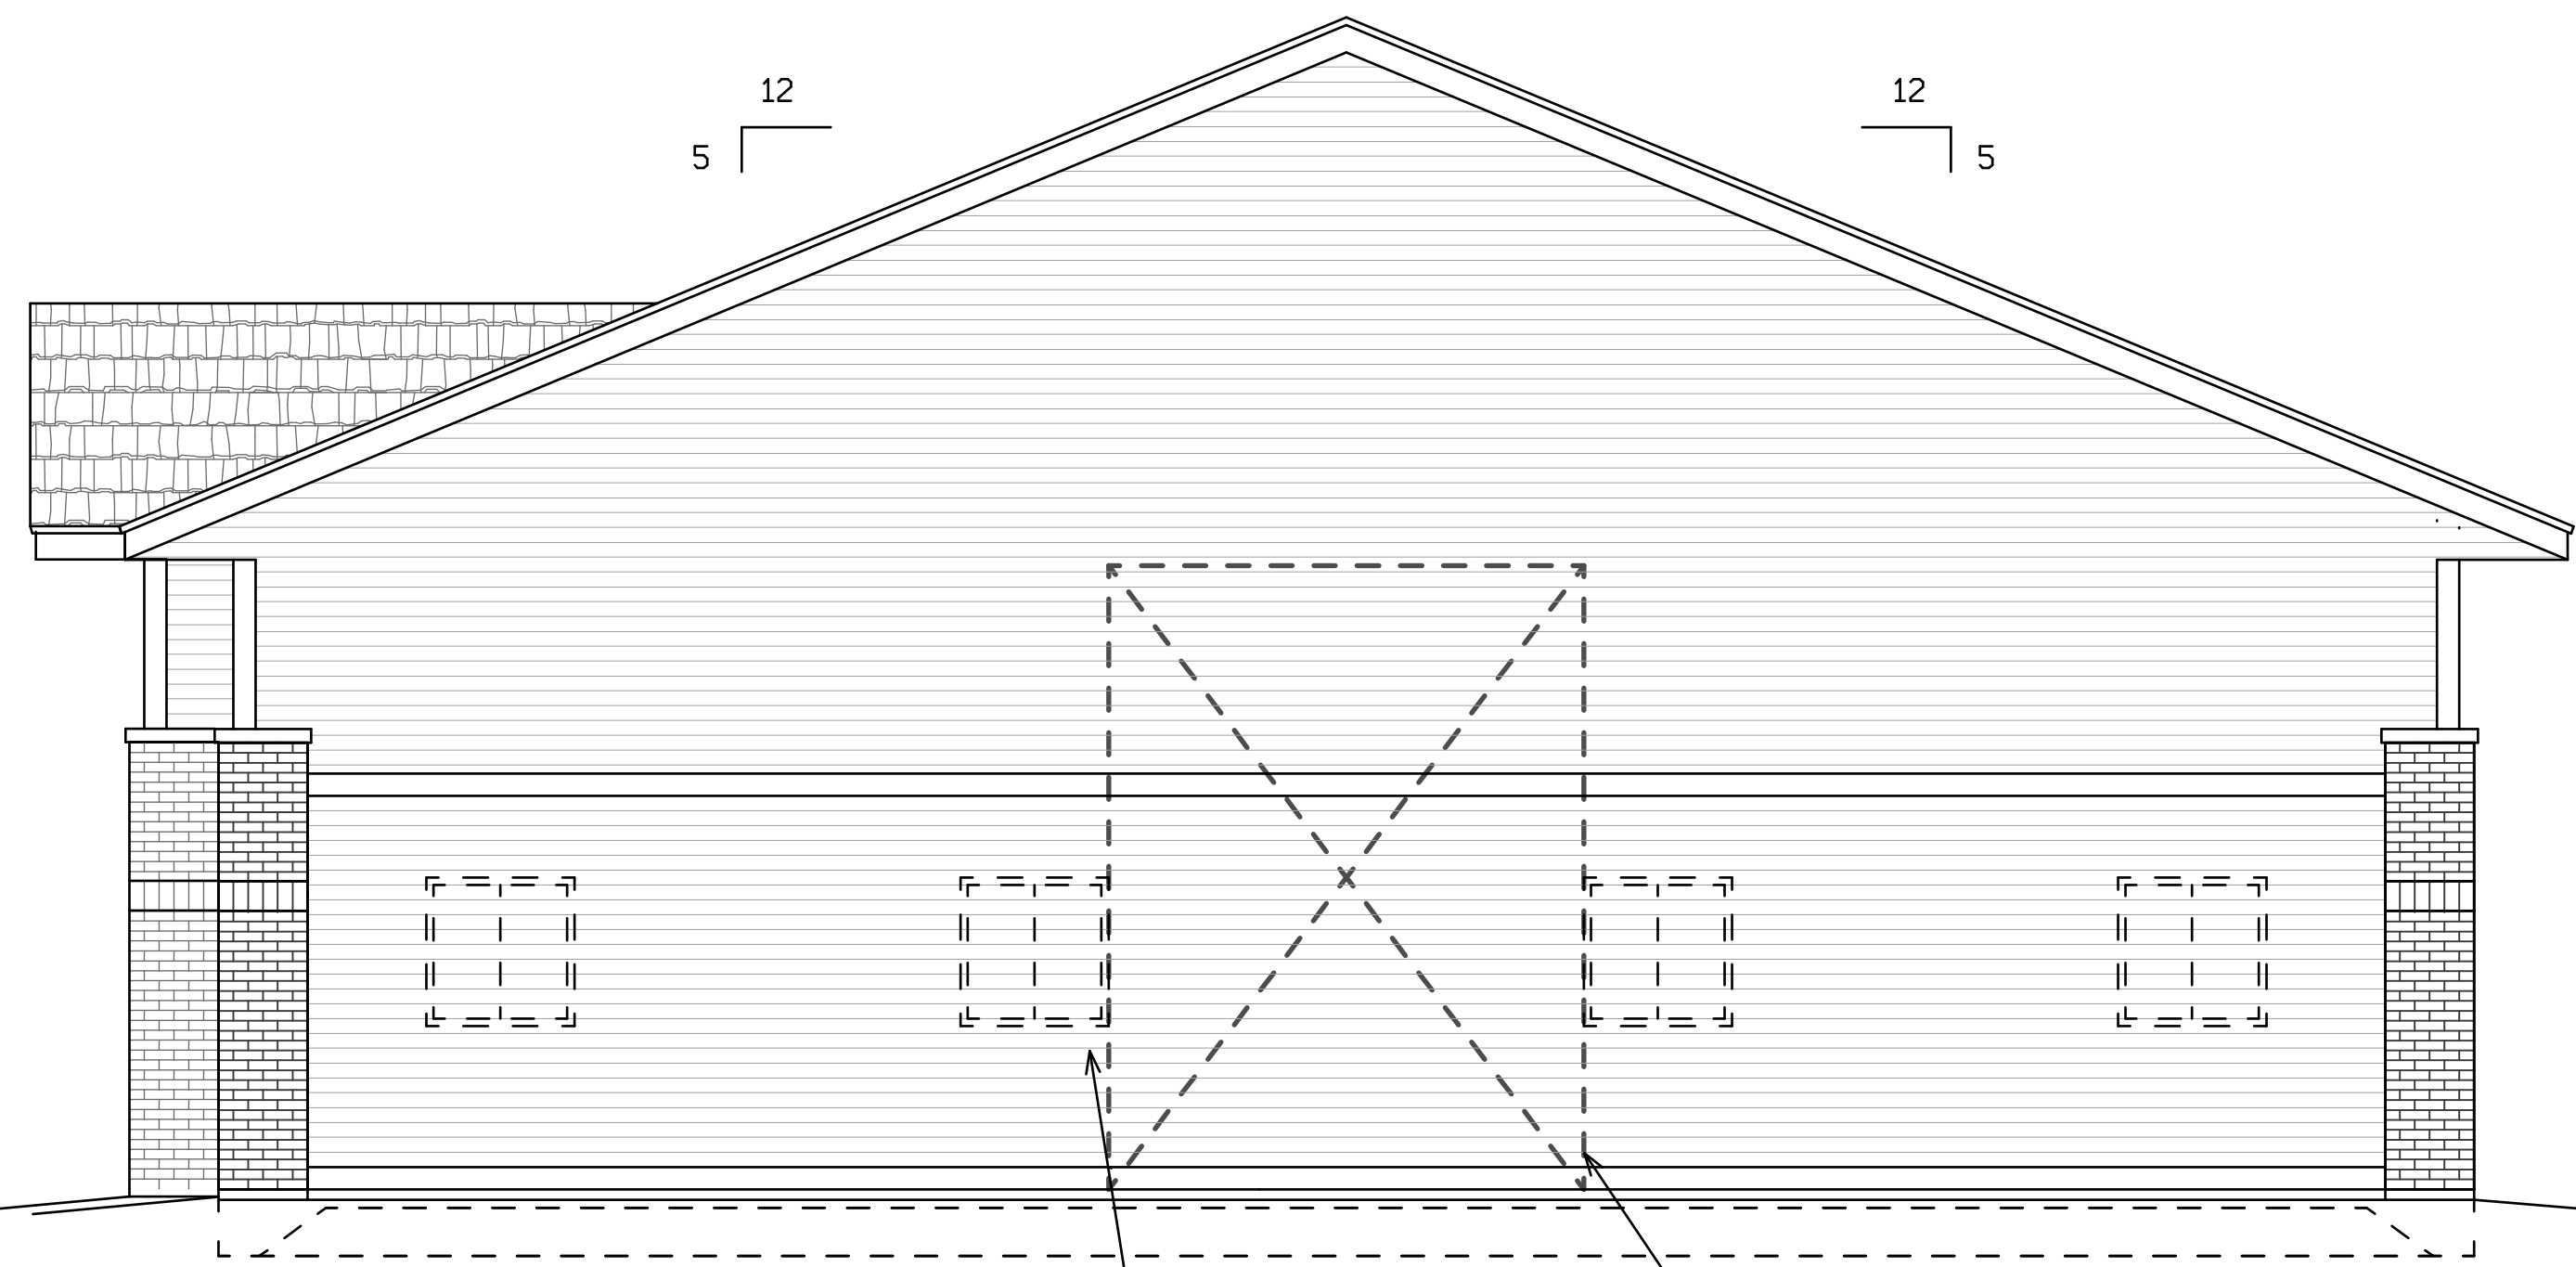

○ Rear Elevation  
Scale = 1/4"=1'-0"

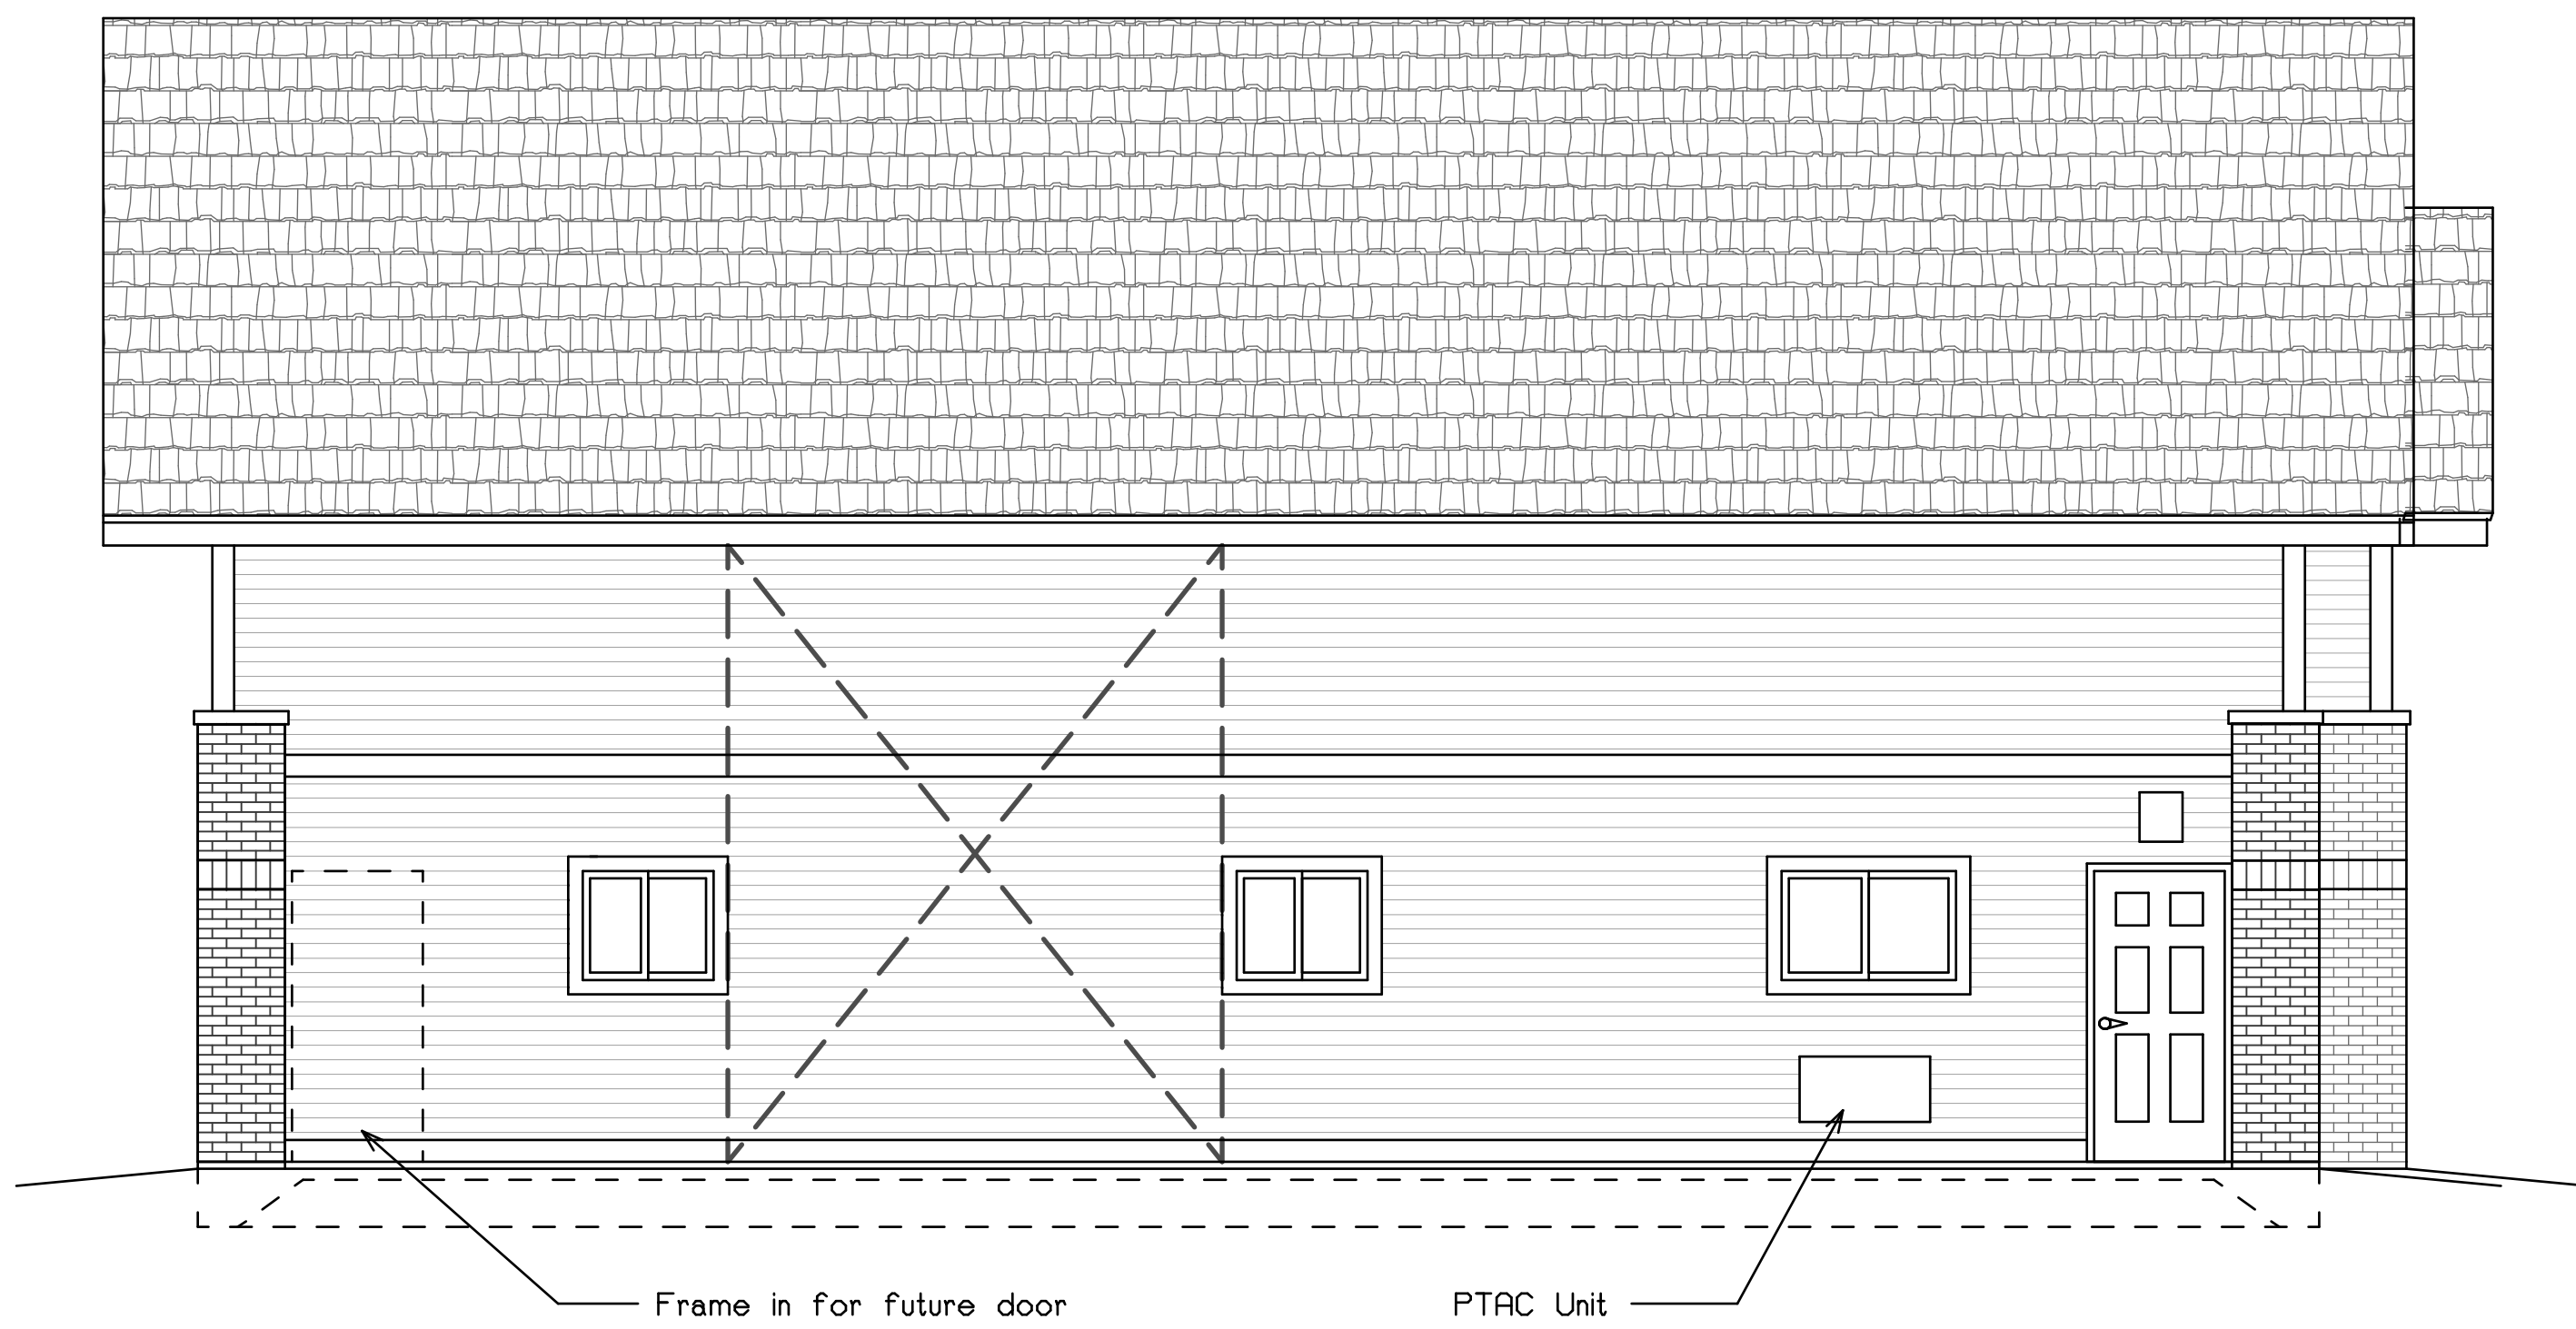

○ Left Elevation  
Scale = 1/4"=1'-0"

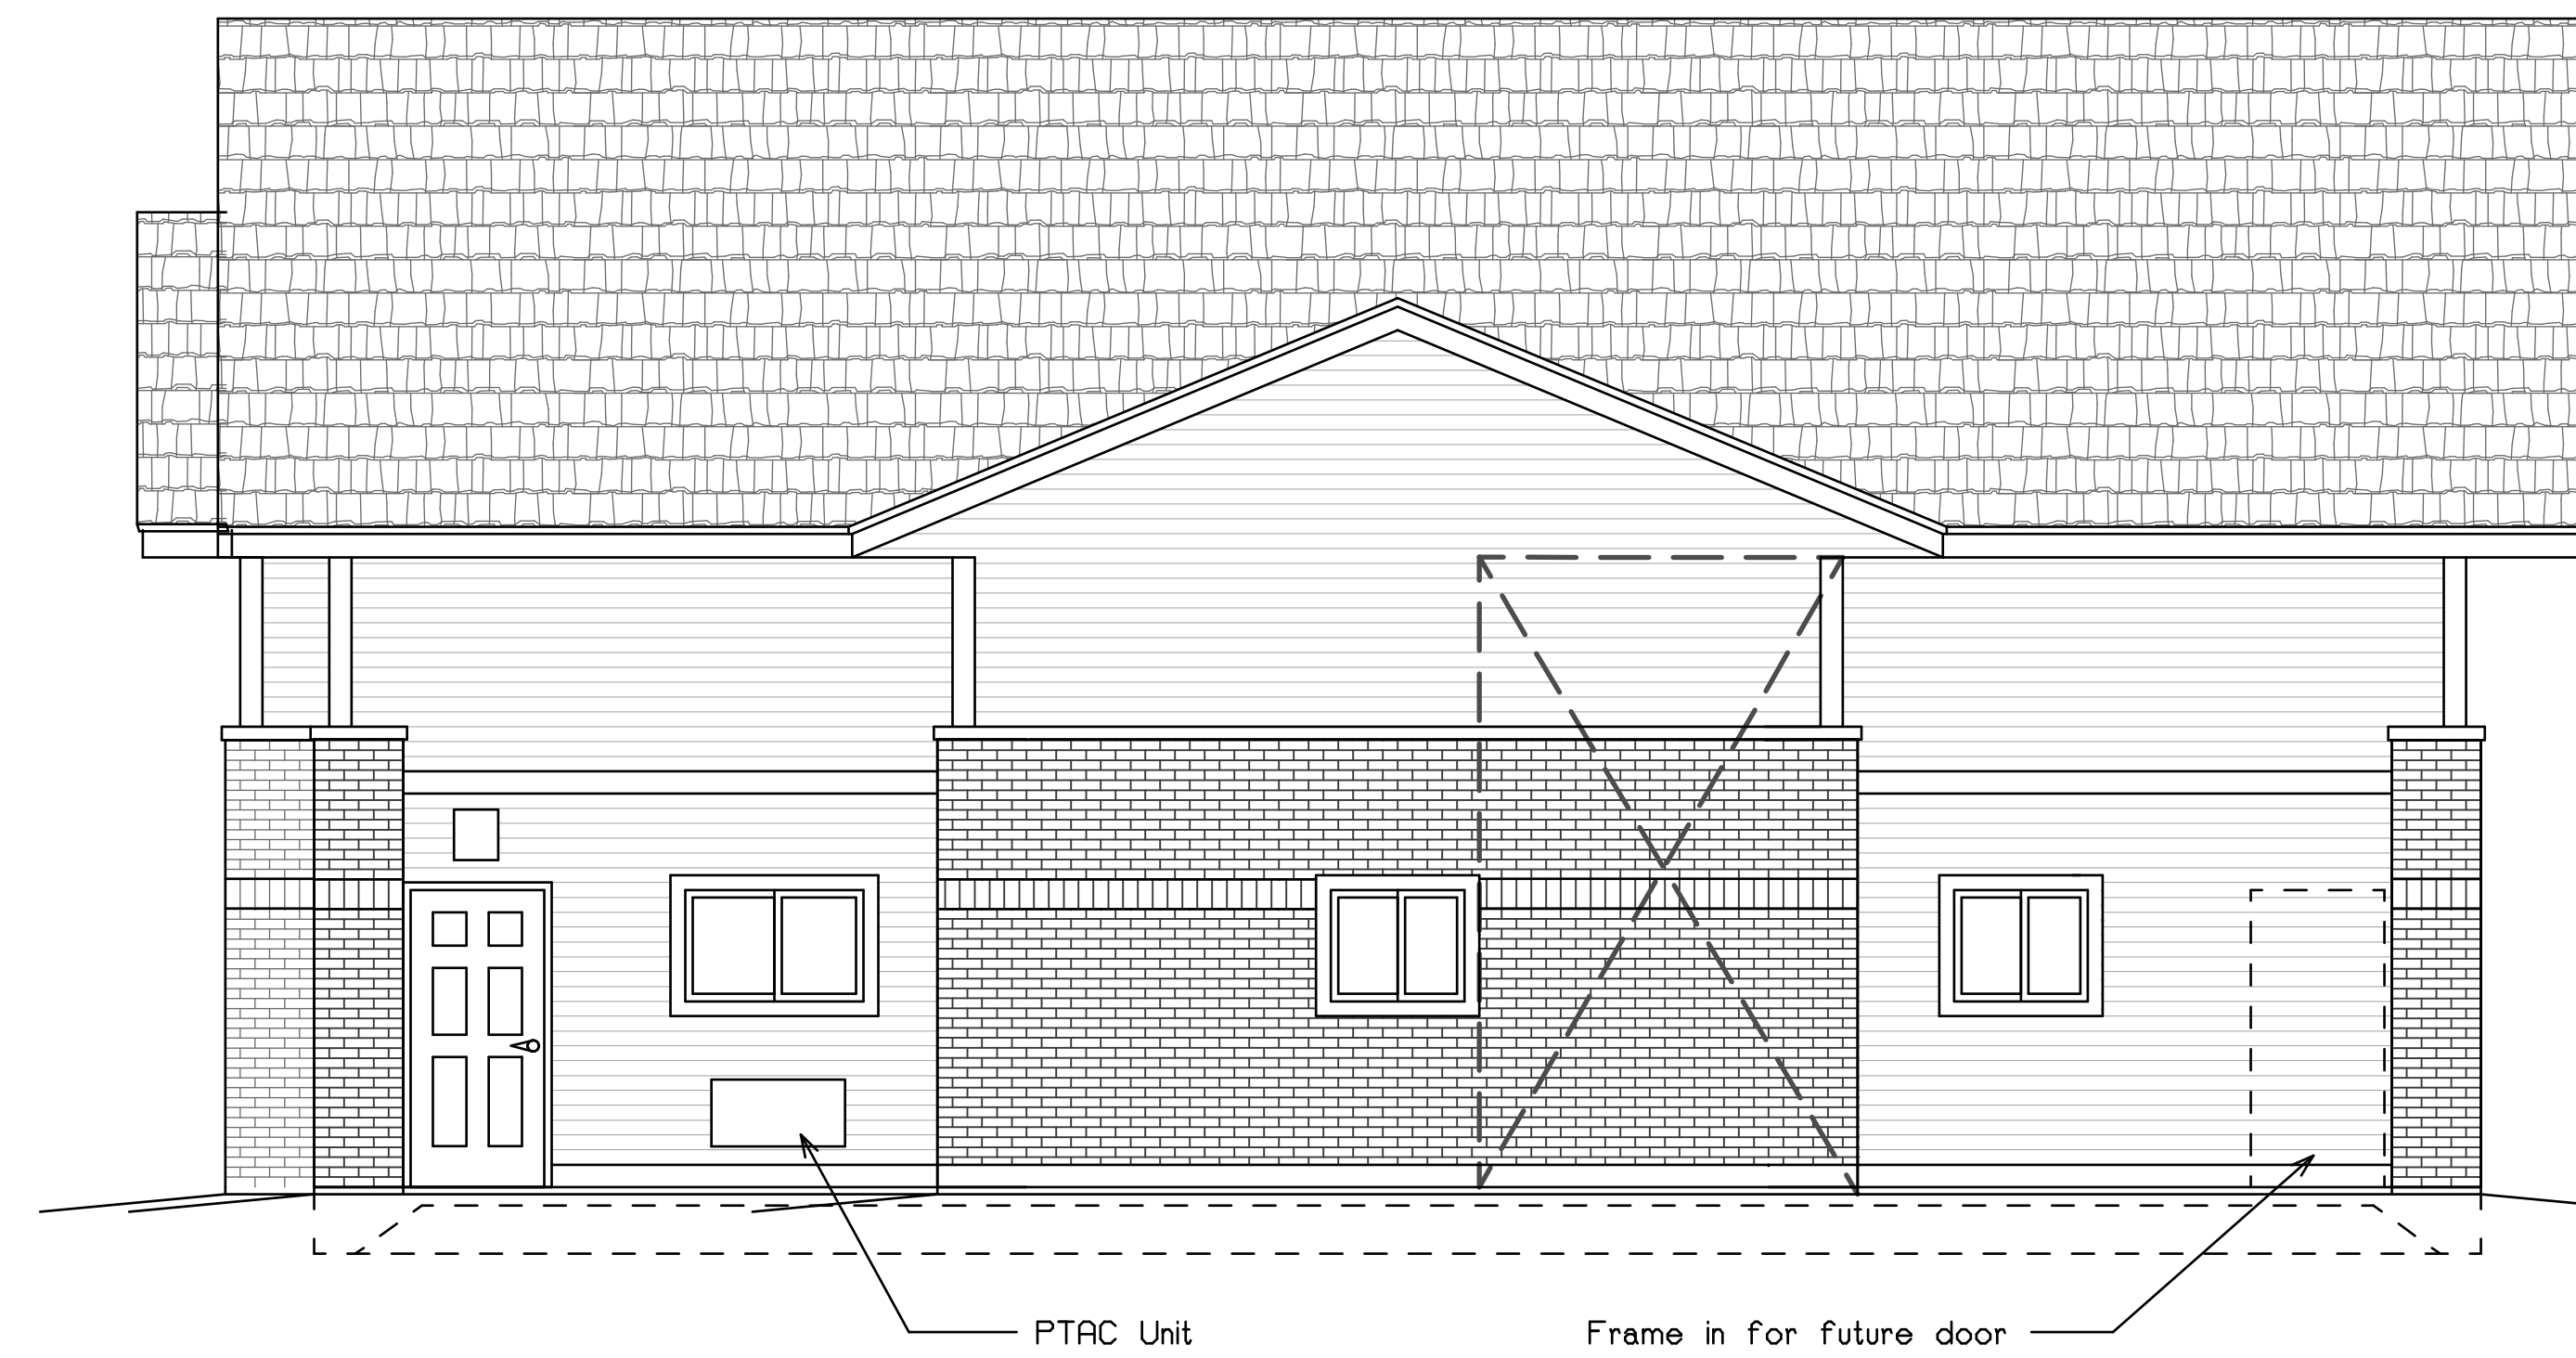

○ Right Elevation  
Scale = 1/8"=1'-0"

Jeffery Groenier, Architect  
830 S. Main Street  
Oregon, WI 53575  
608-835-3196

This document contains confidential or proprietary information. It is to be used only for the project for which it is prepared. No part of this document or the information herein is to be reproduced, distributed, used, or disclosed without authorization.

**C**oncepts  
**I**n  
**A**rchitecture, LLC

Proposed for: **StorageShopUSA**  
**Greg Thompson - Owner**  
4610 Milwaukee Street  
Madison, WI 53714  
Phone 608.444.1515 Fax 866.381.5777

Project: **Storage Unit**  
Address: De Pere, Wisconsin  
Sheet Title: **Elevations "B"**

Date: 12-20-2006

Scale: As Noted

Job #: 06-01

SHEET  
**A3.1**