


2 Building Section
Scale = 1/4"=1'-0"

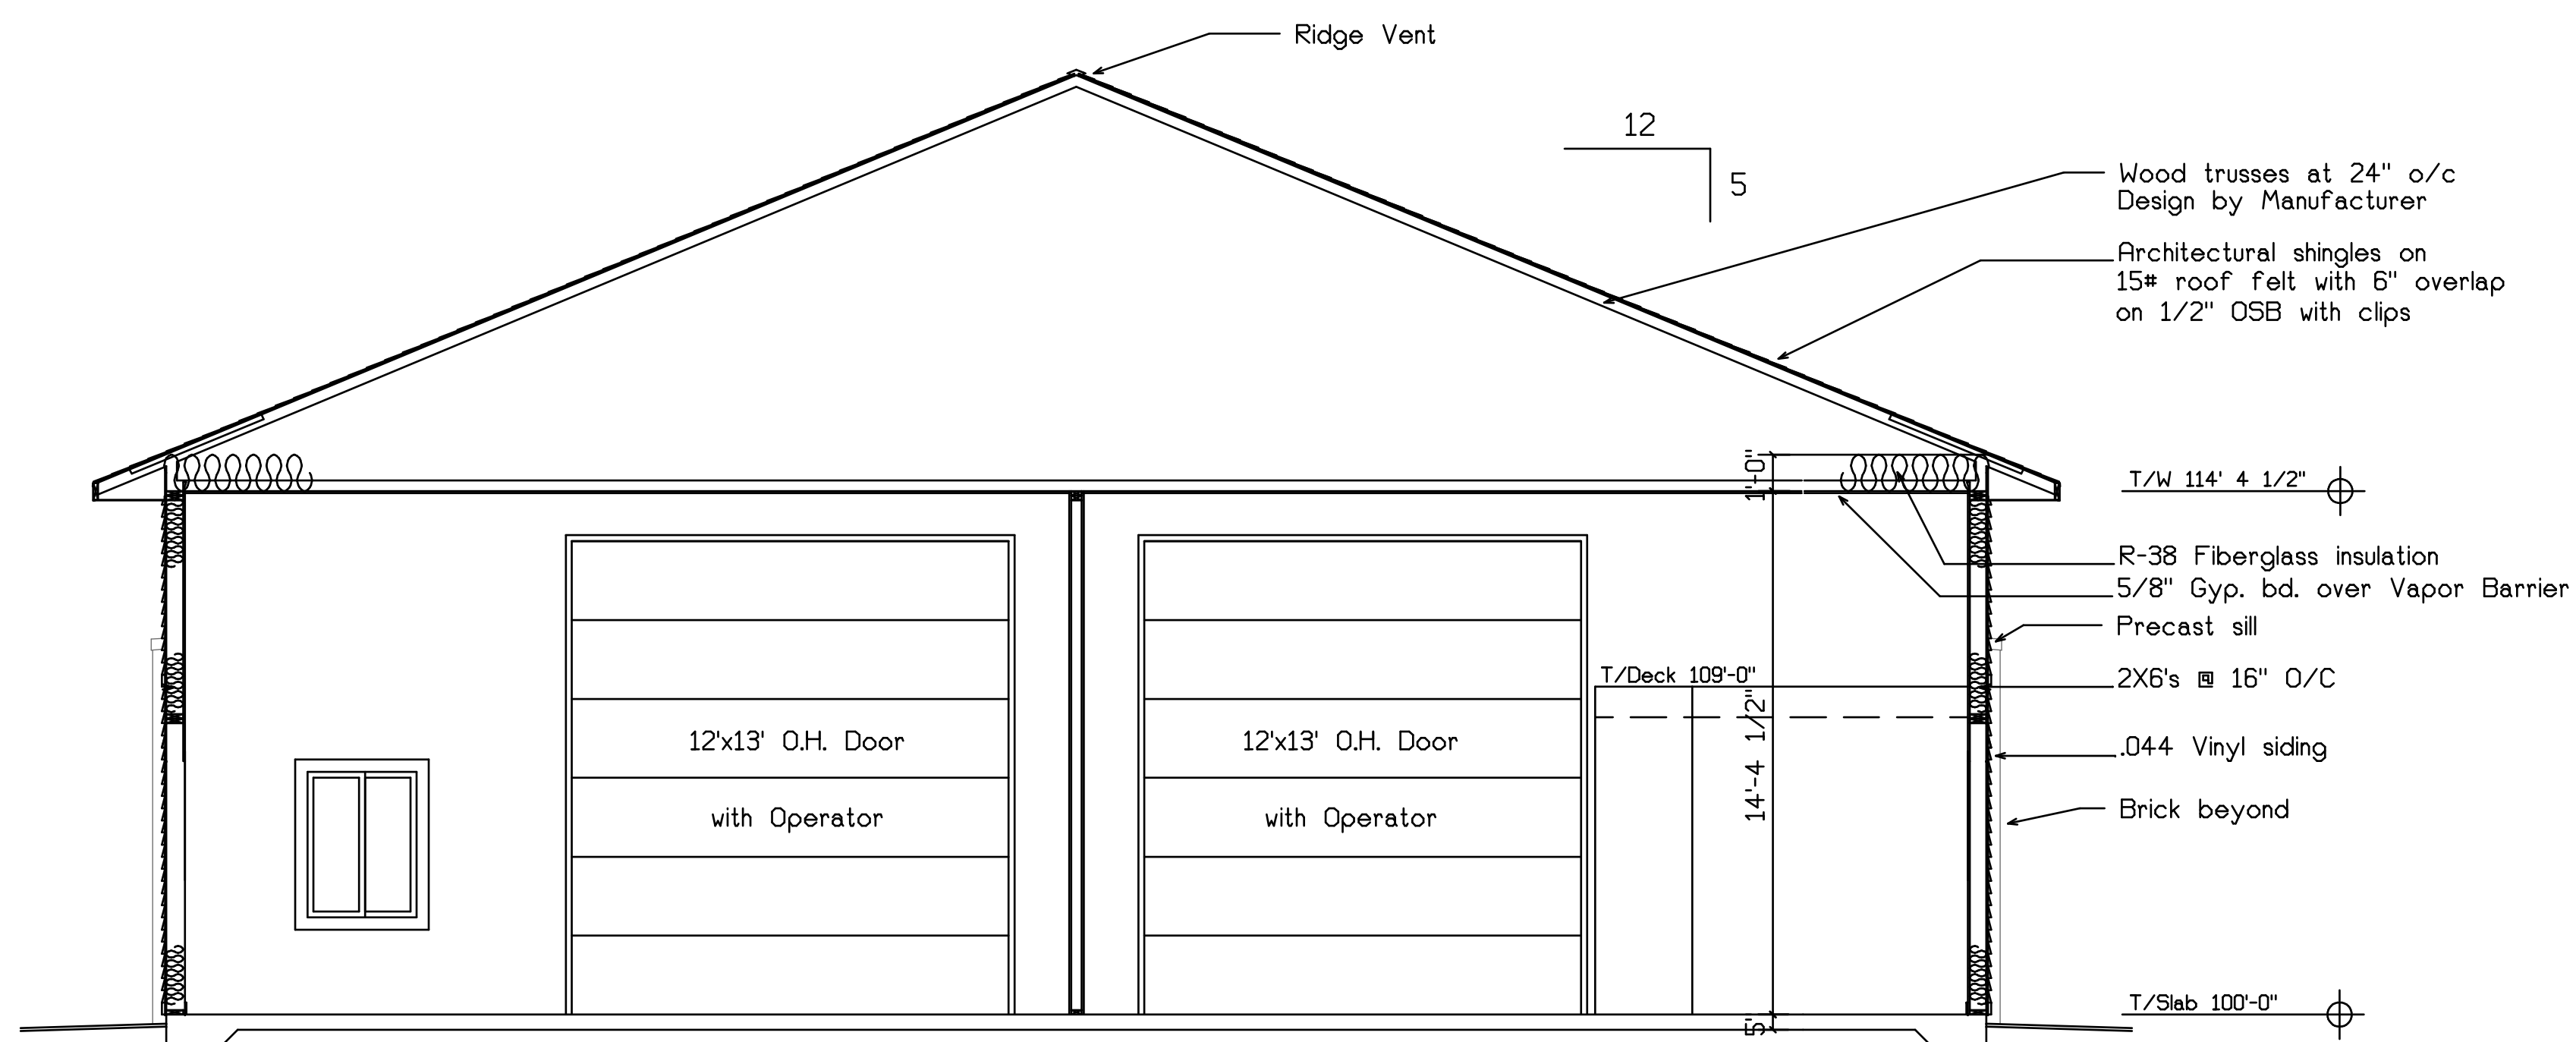

1 Building Section
Scale = 1/4"=1'-0"

Jeffery Groenier, Architect
830 S. Main Street
Oregon, WI 53575
608-835-3196

This document contains confidential or proprietary information. If you have received this document for the information herein is to be reproduced, distributed, used, or disclosed without authorization.

Concepts
In
Architecture, LLC

Proposed for: StorageShopUSA
Greg Thompson - Owner
4610 Milwaukee Street
Madison, WI 53714
Phone 608.444.1515 Fax 866.381.5777

Address:

Project: Storage Unit
Address: De Pere, Wisconsin

Sheet Title: Building Sections

Date: 12-20-2006

Scale: As Noted

Job #: 06-01

SHEET
A4.0